


NORTH EASTERN RAILWAY

VARANASI DIVISION

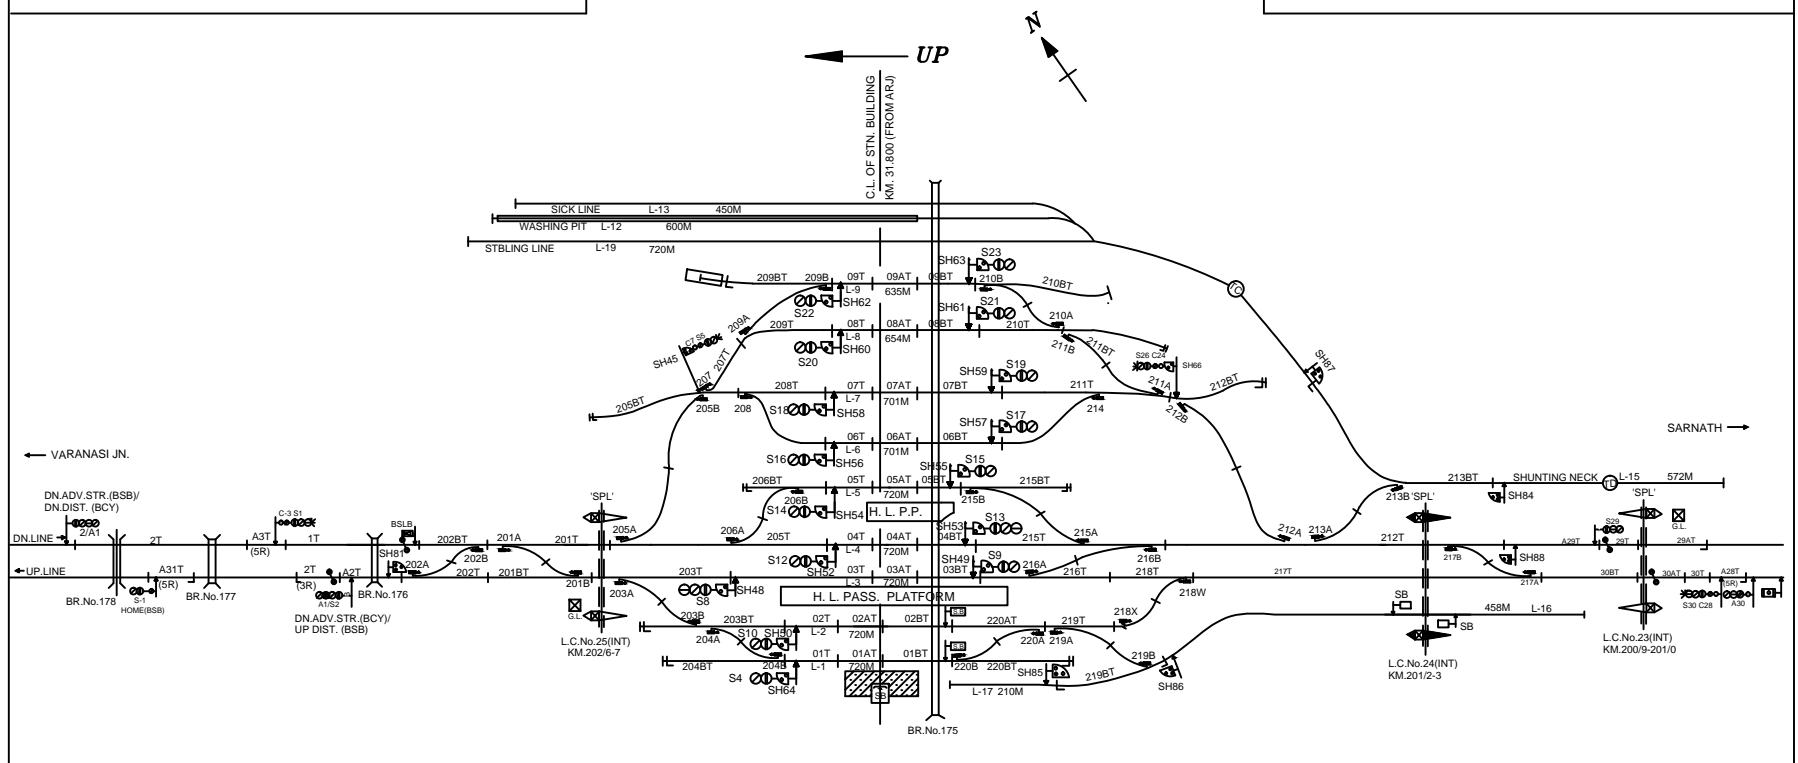

NOTE -

- 1. GAUGE - B.G.
- 2. CLASS - B
- 3. STANDARD OF INTERLOCKING - II
- 4. BLOCK WORKING -
 - i. DOUBLE LINE LOCK & BLOCK INSTT. WITH A/C ON SECTION VARANASI CITY - SARNATH.
 - ii. DOUBLE LINE LOCK & BLOCK INSTT. WITH A/C ON SECTION VARANASI CITY - VARANASI Jn.(NR)

NOT TO SCALE BASED ON RD No. DSTC/HQ/GKP/2018(RD)/20 ALT- 'B'

MINIATURE PLAN
VARANASI CITY
(BCY)