




← UP

← BANKATA

JIRADEI →

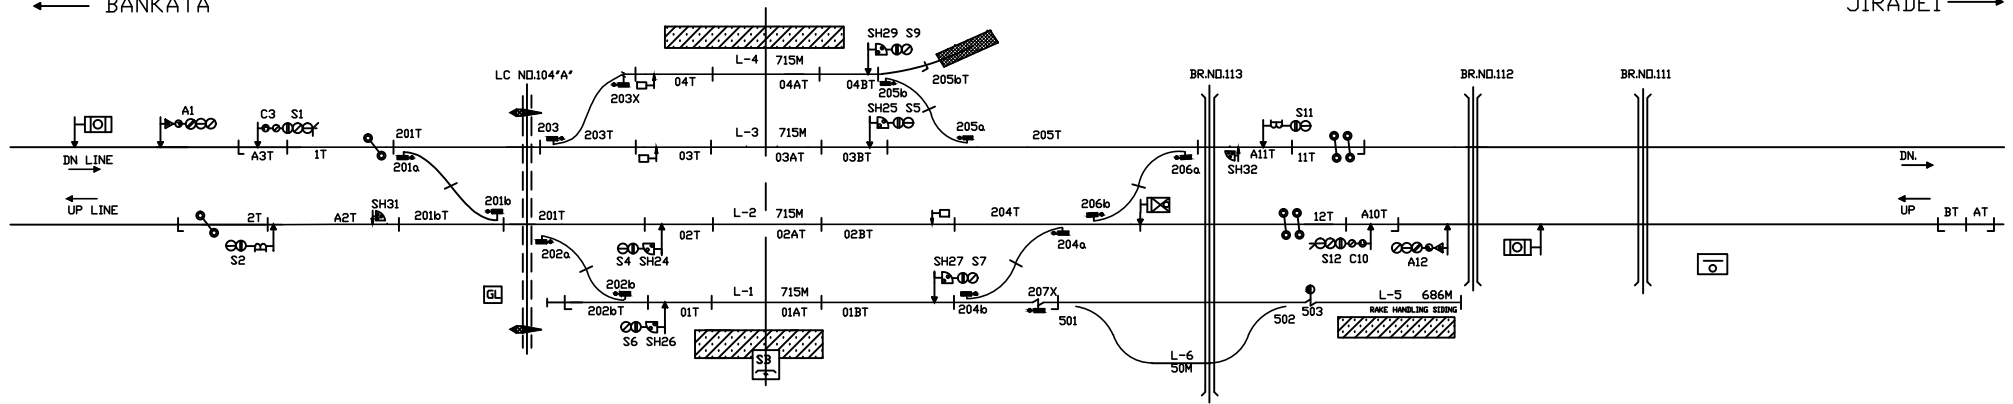

1. GAUGE - B.G.
2. CLASS - B
3. STANDARD OF INTERLOCKING - III
4. BLOCK WORKING -
  - i. IBS PROVIDED BETWEEN MAIRWA - JIRADEI WITH LOCK AND BLOCK INSTT. ON BOTH THE SIDES
  - ii LOCK & BLOCK INSTT. WITH A/C ON SECTION MAIRWA - BANKATA

NOT TO SCALE

SR.DSTE/BSB/2016(RD)/19 ALT.-B

MINIATURE PLAN

MAIRWA  
(MW)