
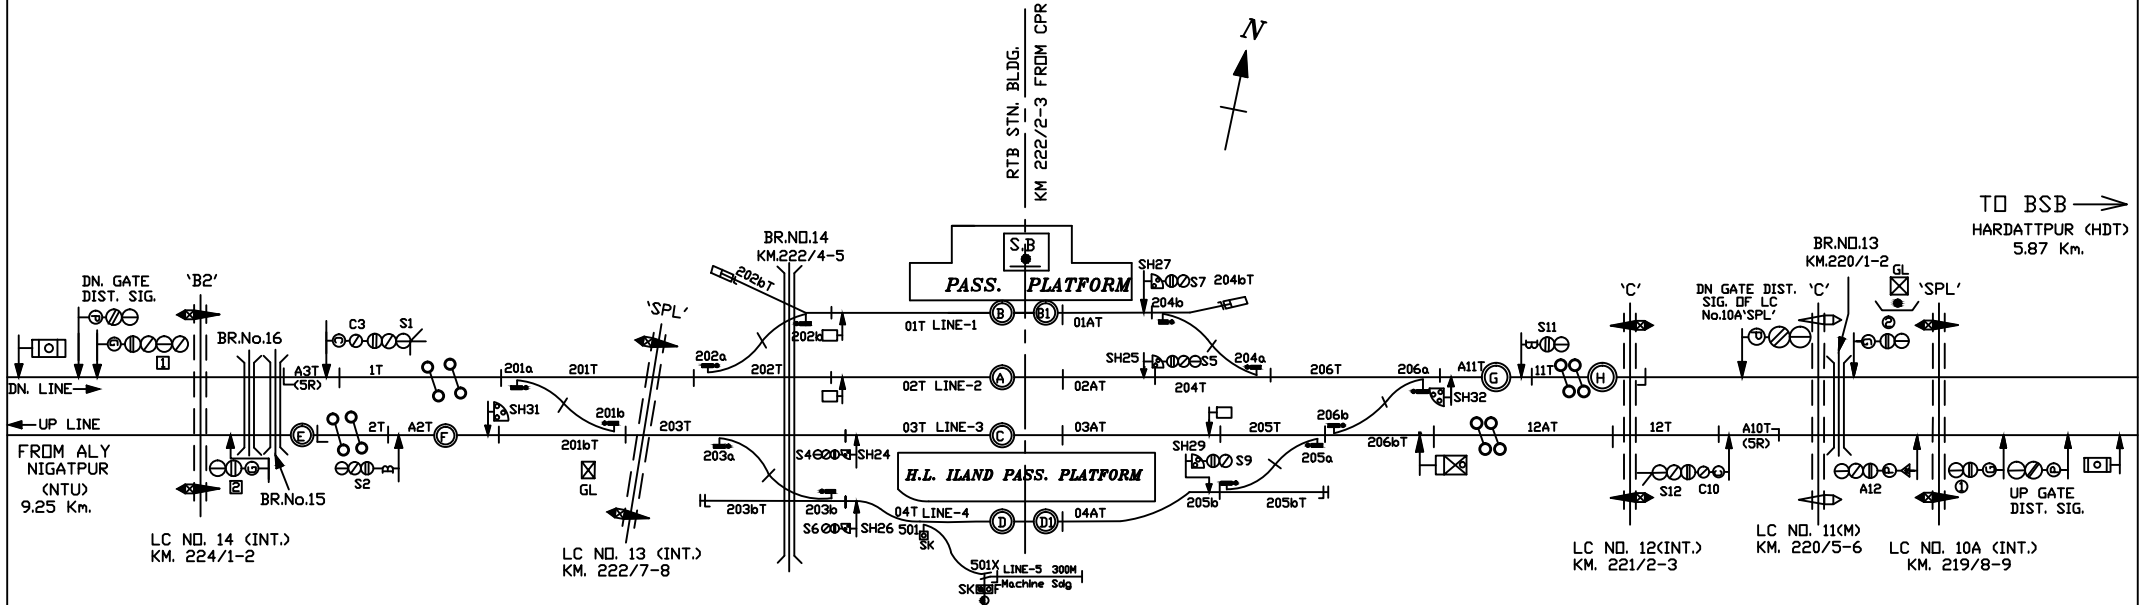


NORTH EASTERN RAILWAY

VARANASI DIVISION

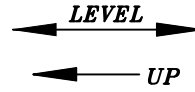

NOTE-

- 1. GAUGE - B.G.
- 2. CLASS - B
- 3. STANDARD OF INTERLOCKING - II (E.I.)
- 4. BLOCK WORKING -
 - i. DOUBLE LINE LOCK & BLOCK INSTT.WITH HASSDAC ON SECTION RAJATALAB - NIGATPUR
 - ii. DOUBLE LINE LOCK & BLOCK INSTT.WITH HASSDAC ON SECTION RAJATALAB - HARDATTPUR

NOT TO SCALE

BASED ON RD No. Sr.DSTE/BSB/RTB/2019(RD)/101

ALT-NILL

MINIATURE PLAN

RAJATALAB
(RTB)