



ANKUSPUR

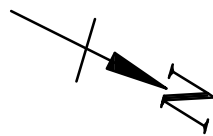

C.I. OF STN. BUILDING  
CH:0.00  
Km. 138/0-1(FROM CPR.)



BLOCK WORKING BY LOCK&BLOCK(AKS-NDJ)  
BLOCK WORKING BY LOCK&BLOCK(AKS-GCT)  
AS ON 17.02.21

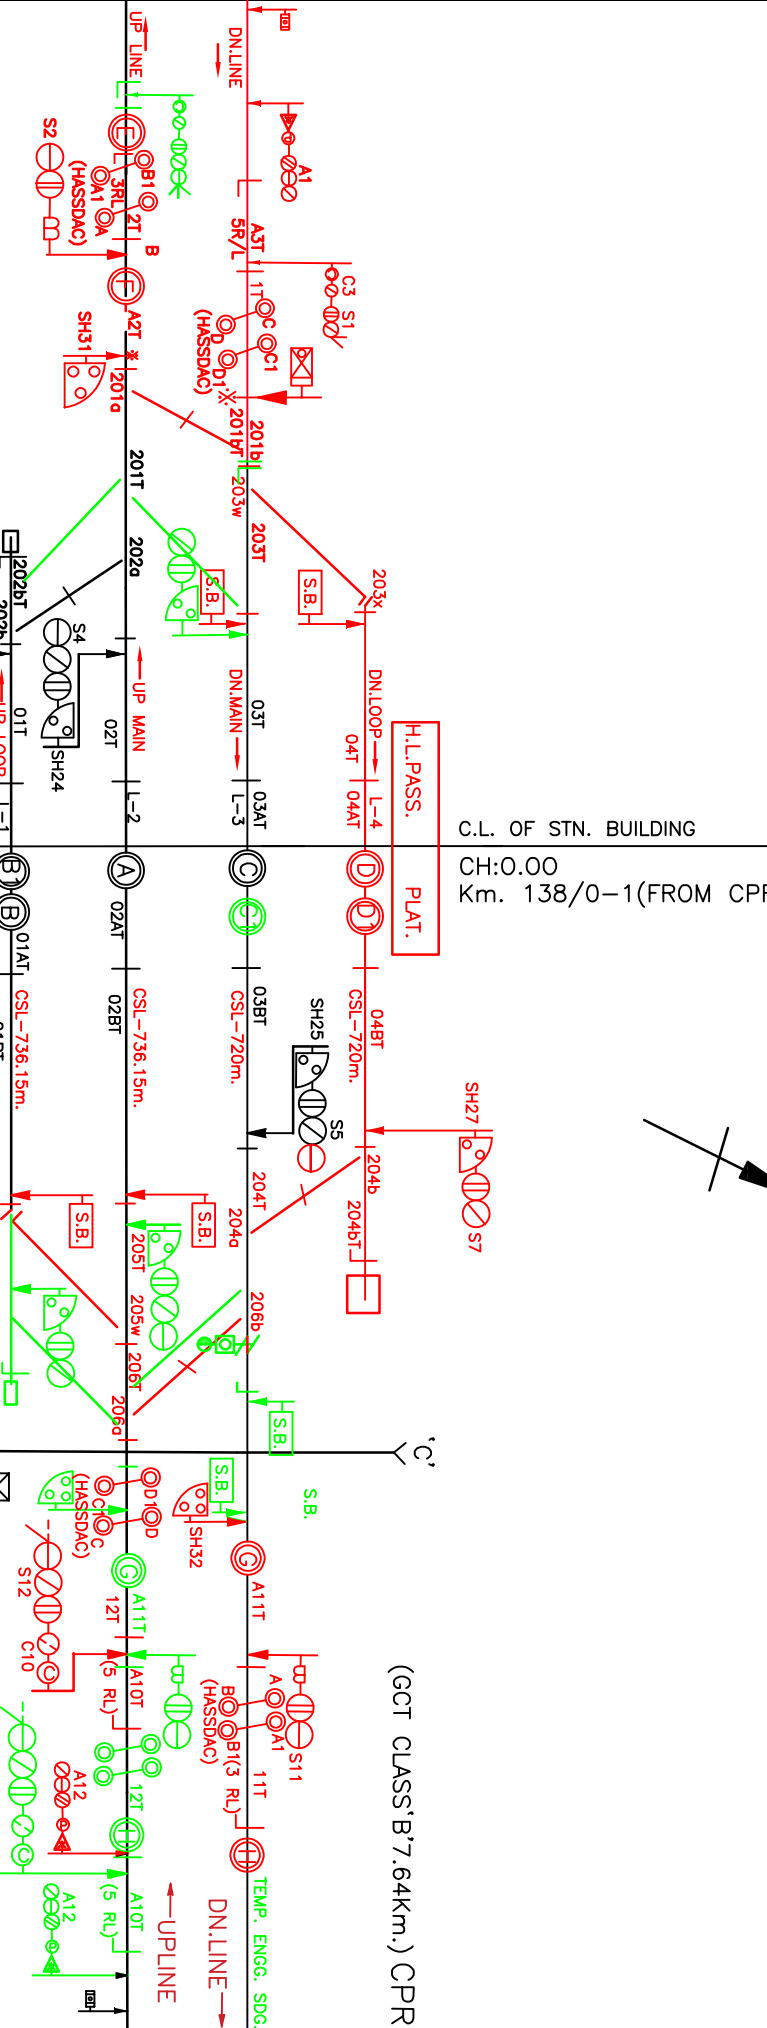



ARJ (Saheri(Hait) 3.88km,  
(NAND GANJ CLASS'B'10.06km.)

- CH1-201a,201b
- CH2-202a,202b
- CH3-203w,203x
- CH4-204a,204b
- CH4-205a,205b

LOCK& BLOCK INSTT:

L-XING No.19(INT.)  
Km.137/2-3  
CH:475.20  
KEY 'p'  
551

(GCT CLASS'B'7.64km.) CPR

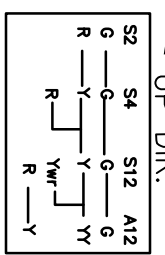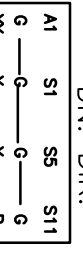

- UP SHUNTING KEY
- NDJ BLOCK PANEL
- BLOCK USING DESH
- DN. SHUNTING KEY