


NORTH EASTERN RAILWAY

VARANASI DIVISION

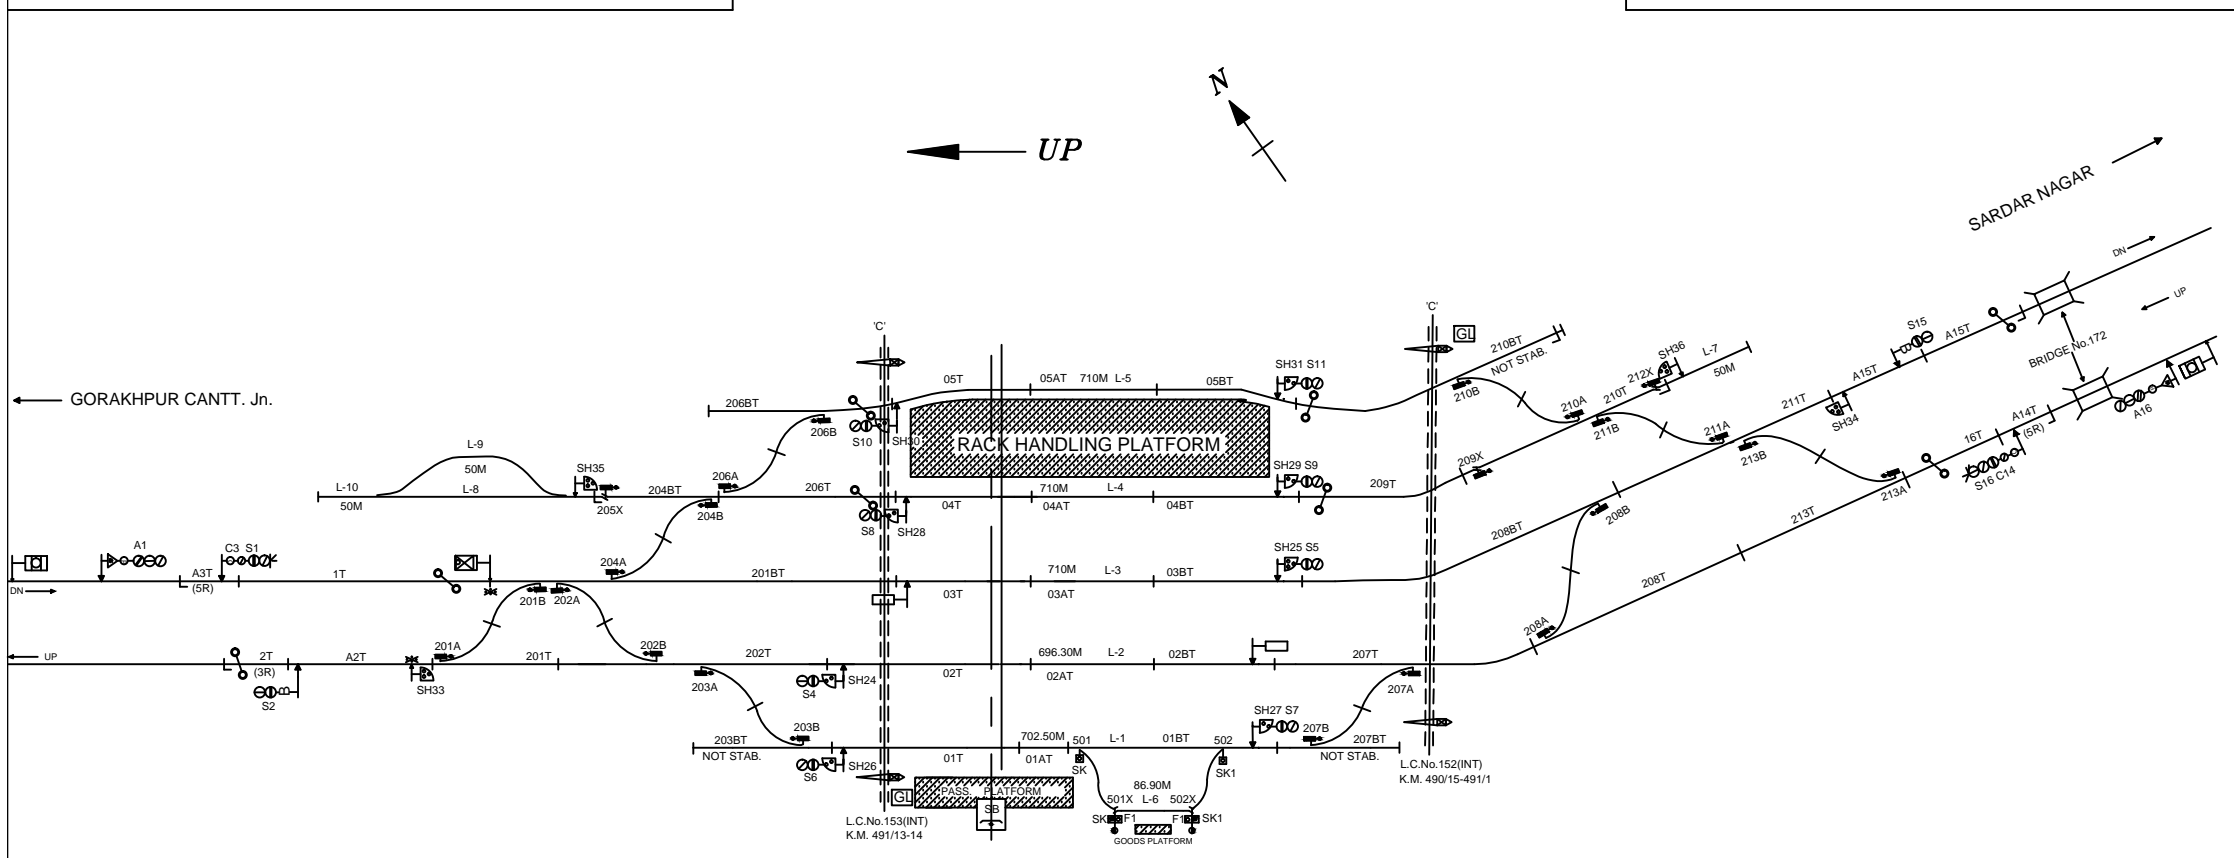

NOTE:-

1. GAUGE - B.G.
2. CLASS - B
3. STANDARD OF INTERLOCKING - III
4. BLOCK WORKING -
  - i. LOCK & BLOCK INSTT. WITH A/C ON SECTION KUSAMHI - SARDAR NAGAR
  - ii. LOCK & BLOCK INSTT. WITH A/C ON SECTION KUSAMHI - GORAKHPUR CANTT Jn.

NOT TO SCALE      BASED ON RD No. SrDSTE/BSB//2019(RD)/106 ALT-NIL

MINIATURE PLAN

KUSAMHI  
(KHM)