


**DARYAOGANJ
(DRD)
CLASS B
STD-IIR**

SUITABLE FOR 25KV AC TRACTION

KANPUR CENTRAL
RDN CLASS-B Km. 10.46

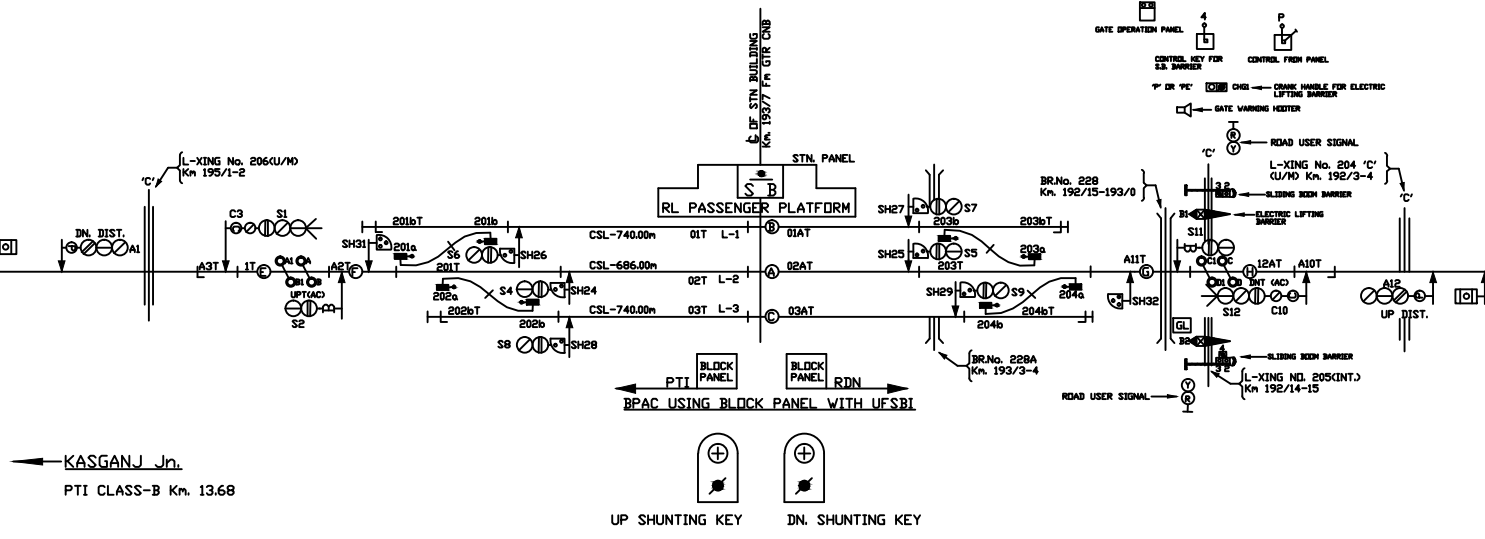

PTI BLOCK PANEL BLOCK PANEL RDN

BPAC USING BLOCK PANEL WITH UFSBI

UP SHUNTING KEY DN. SHUNTING KEY

KASGANJ Jn.
PTI CLASS-B Km. 13.68