


MANPUR NAGARIA  
(MPG)  
CLASS B  
STD-II (REVISED)

SUITABLE FOR 25KV AC TRACTION

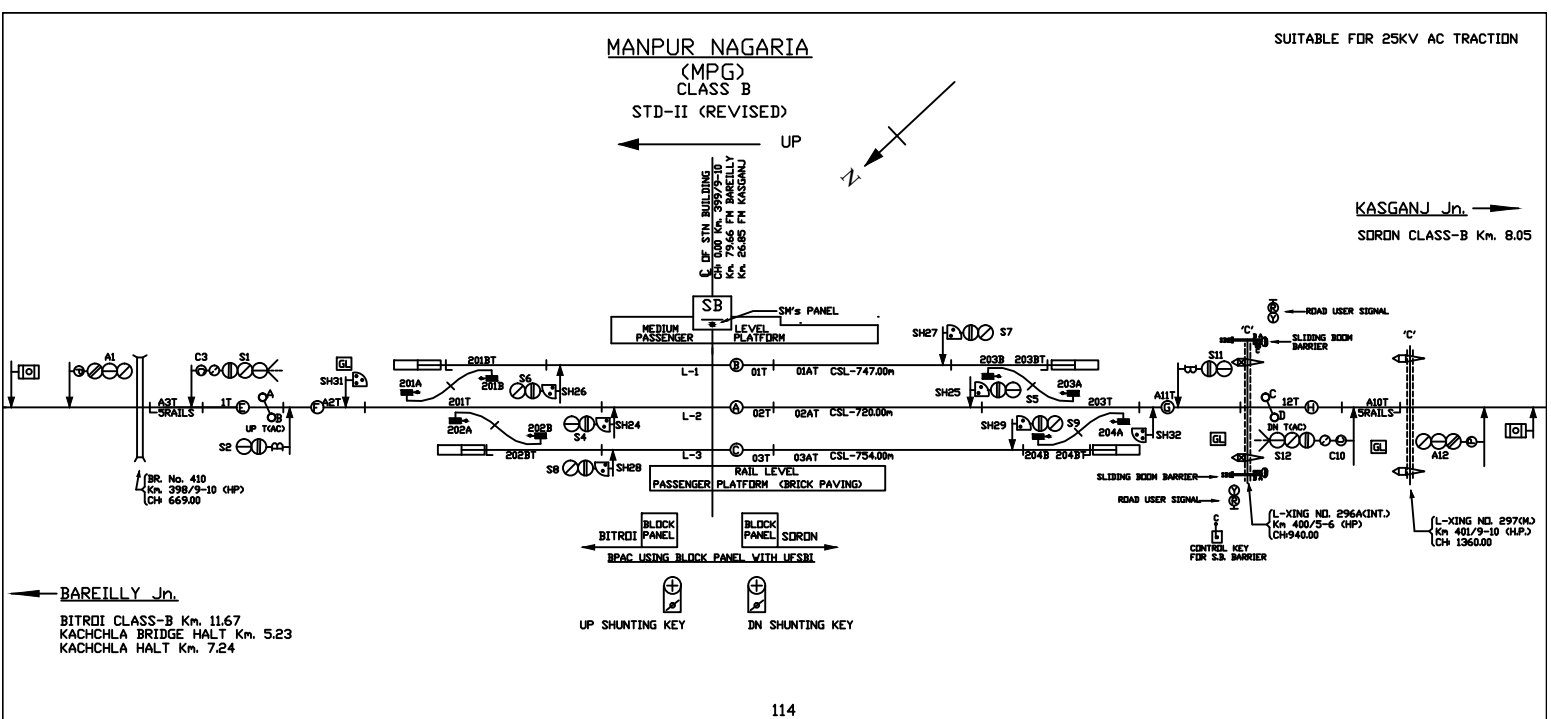

UP

KASGANJ Jn. →  
SIRON CLASS-B Km. 8.05

← BAREILLY Jn.  
BITROI CLASS-B Km. 11.67  
KACHCHLA BRIDGE HALT Km. 5.23  
KACHCHLA HALT Km. 7.24

BLOCK PANEL BITROI  
BLOCK PANEL SIRON  
BPAC USING BLOCK PANEL WITH LIESBI  
UP SHUNTING KEY  
DN SHUNTING KEY