

GHATPURI
(GTP)
CLASS B
STD-II (REVISED)


SUITABLE FOR 25KV AC TRACTION



← UP

→ KASGANJ Jn.

BUDAUN CLASS-B Km. 12.87
MALLAN NAGAR HALT Km. 3.70

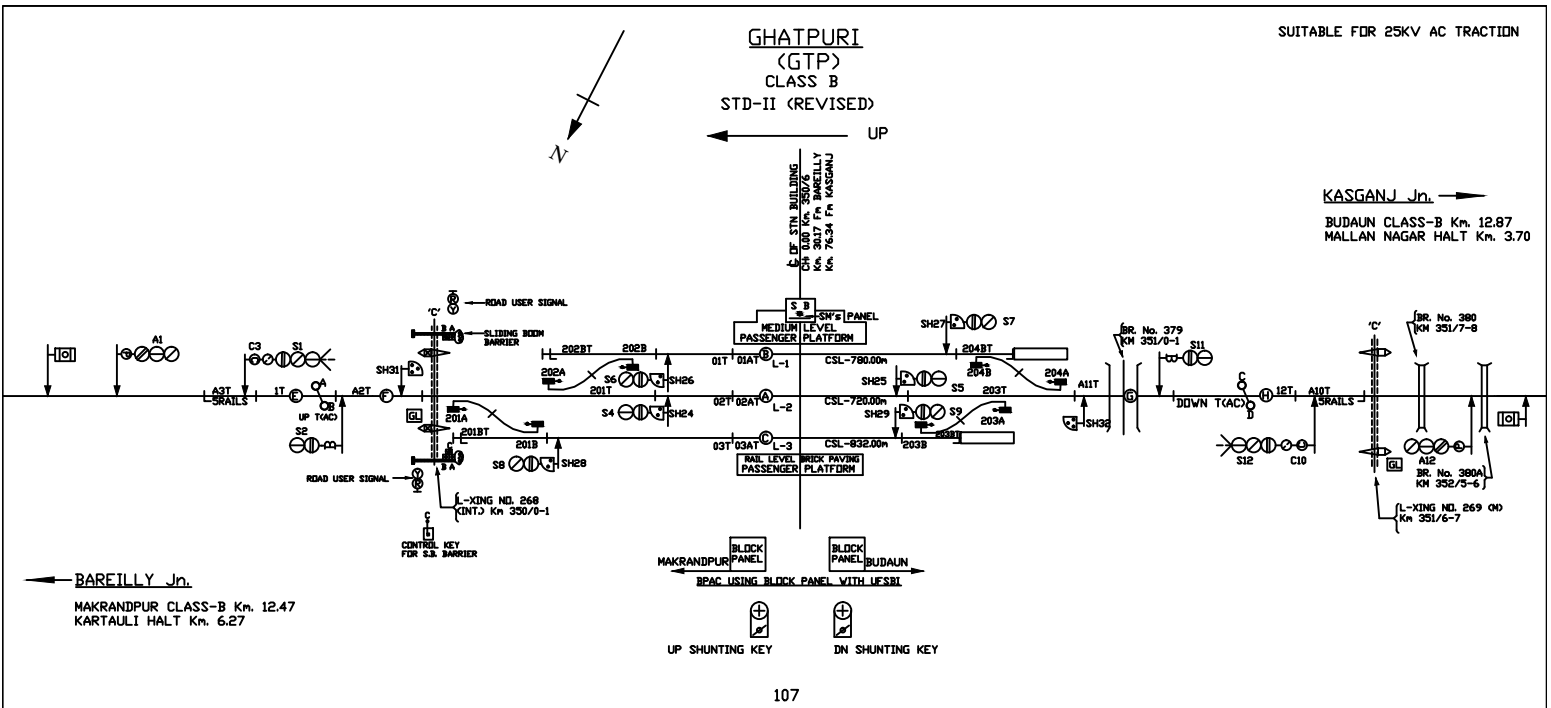

MAKRANDPUR BLOCK PANEL
BUDAUN BLOCK PANEL
BPAC USING BLOCK PANEL WITH LIESBI

UP SHUNTING KEY DN SHUNTING KEY