


KASGANJ Jn.  
(KSJ)  
CLASS B  
STD-IIR

SUITABLE FOR 25KV AC TRACTION

BAREILLY Jn.  
KJC CLASS-B Km. 4.6

MATHURA Jn.  
MARHARA (MHA) CLASS 'B'  
Km. 10.86

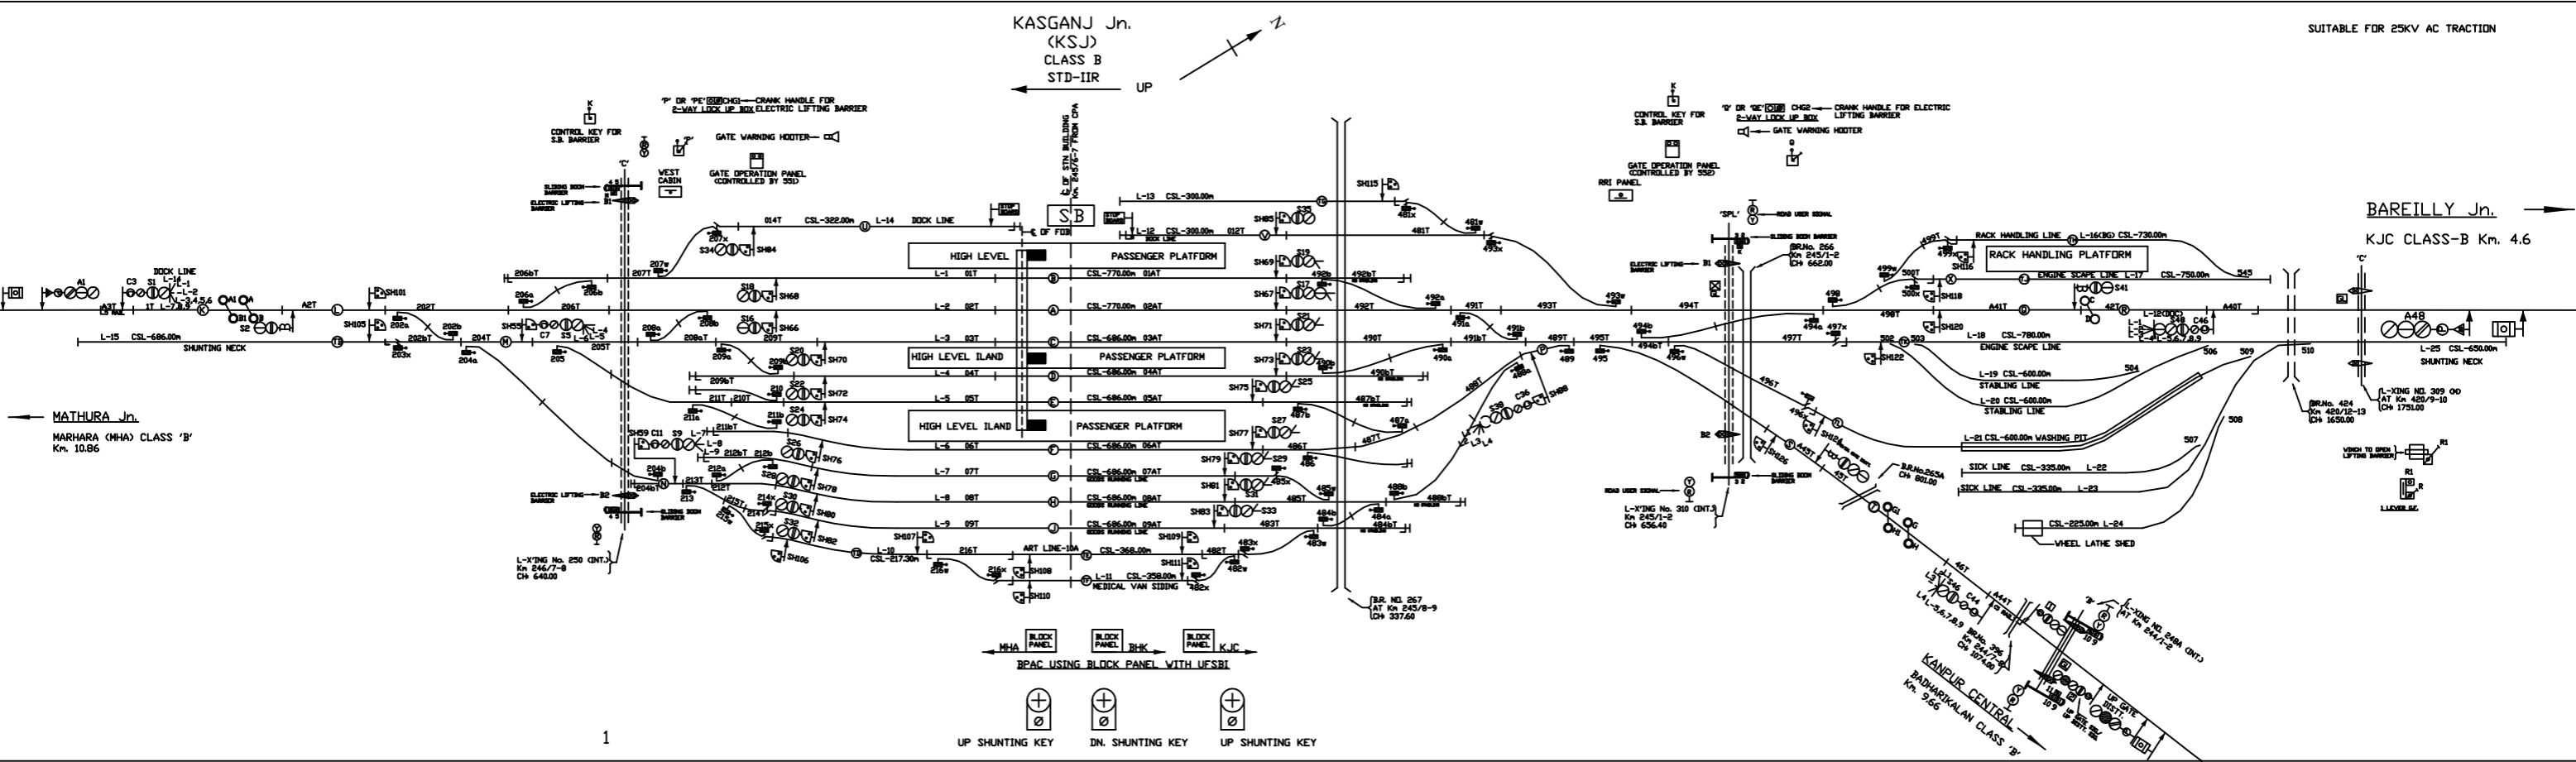

MHA BLOCK PANEL BHK BLOCK PANEL KJC BLOCK PANEL  
BPAC USING BLOCK PANEL WITH UFSBI

KANPUR CENTRAL  
RAJAHARILALAN CLASS 'B'  
Km. 9.65