

← LEVEL UP →
 ← LEVEL →
SHAHBAZNAGAR
 (SZN)
 CLASS B
 STD-IIR


SUITABLE FOR 25KV AC TRACTION

LEVEL 1 IN 722
CH:1555.00

1 IN 722 1 IN 5153
CH:1245.00

TO PILIBHIT Jn.

NIGDHI CLASS 'B' Km. 19.71
 DHAKIA TIWARI (HALT) Km. 13.82
 ARELI (HALT) Km. 10.86
 KHIRIA KHURD (HALT) Km. 6.93

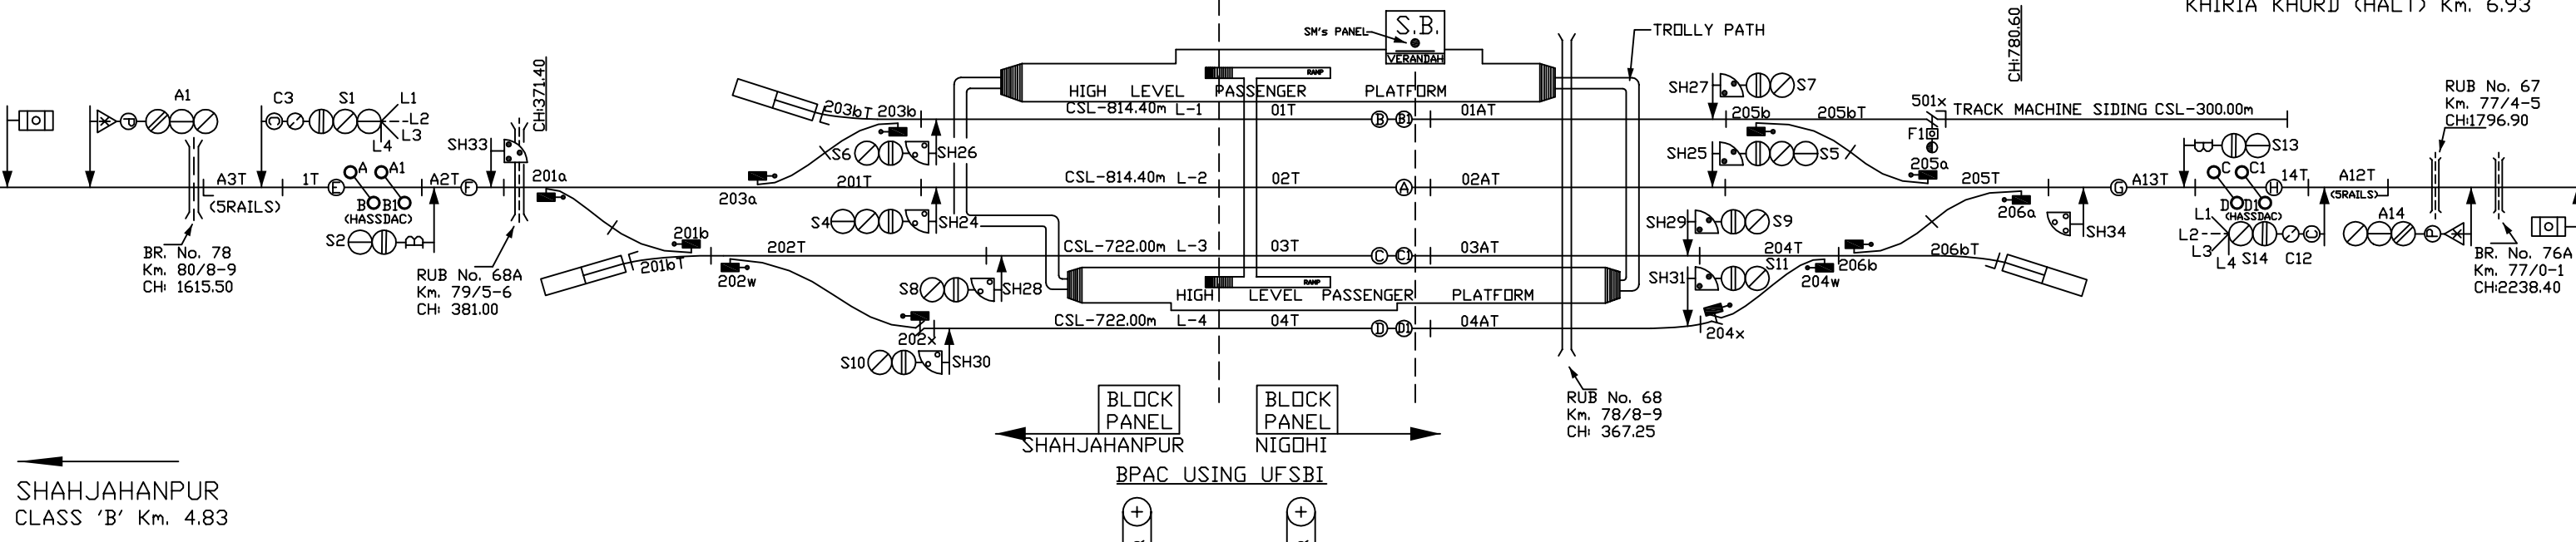

←
 SHAHJAHANPUR
 CLASS 'B' Km. 4.83

NOTE:-
 ▷ SPEED INDICATOR BOARDS FOR LOOP LINE
 (15/30 KMPH AS THE CASE MAY BE).

← BLOCK PANEL → ← BLOCK PANEL →
 SHAHJAHANPUR NIGDHI
 BPAC USING UFSBI
 (+) (+)
 UP SHUNTING KEY DN. SHUNTING KEY