


NORTH EASTERN RAILWAY

VARANASI DIVISION

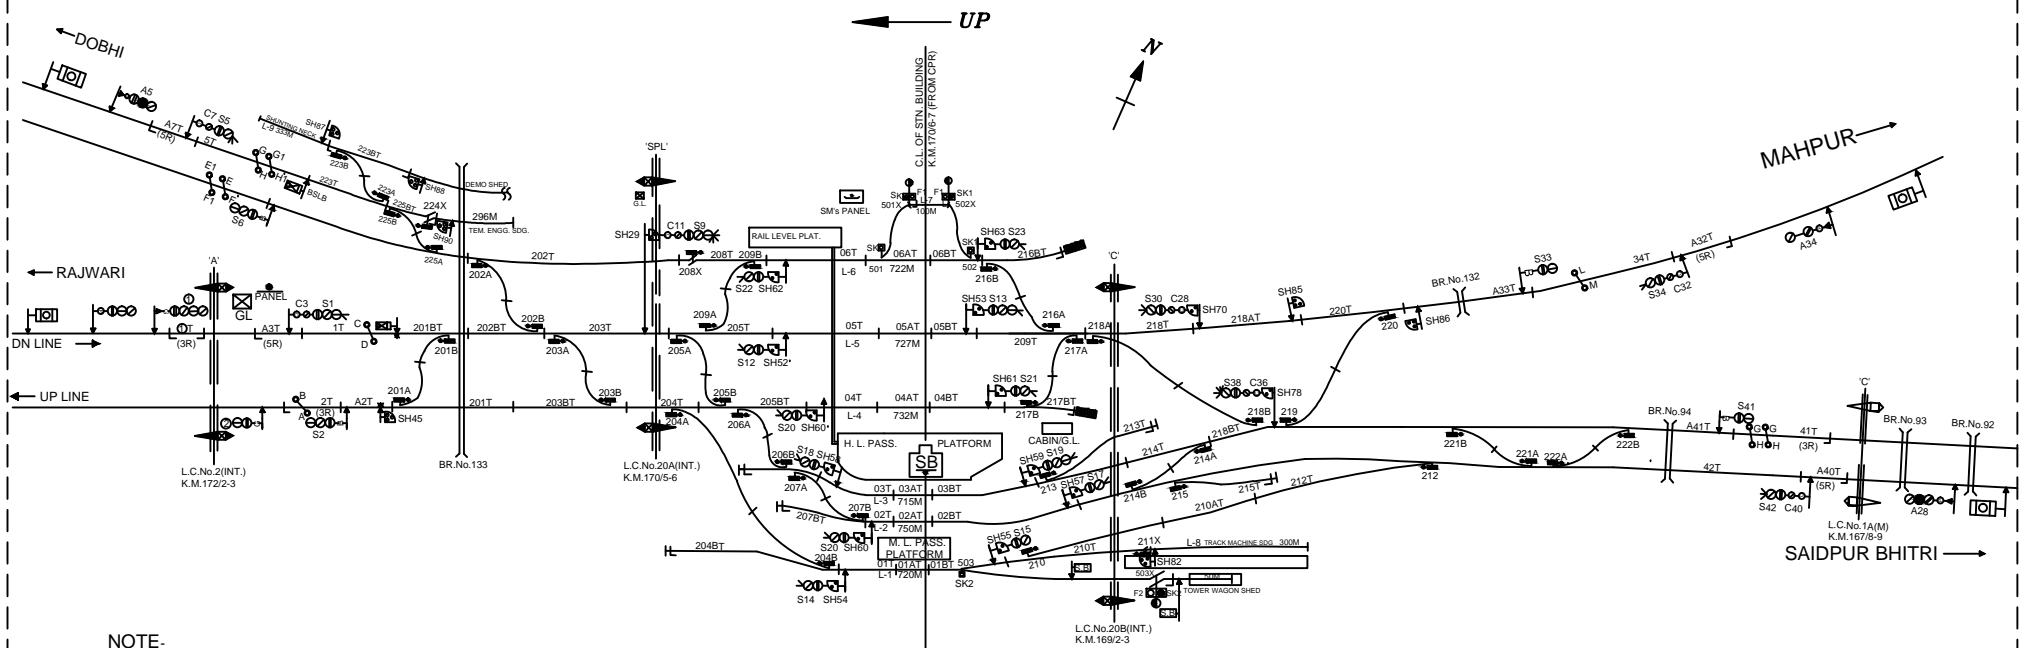

**NOTE-**

1. GAUGE - B.G.
2. CLASS - B
3. STANDARD OF INTERLOCKING - II®
4. BLOCK WORKING -
  - i. BLOCK PANEL BPAC WITH UFSBI ON SINGLE LINE SECTION AUNRIHAR Jn - MAHPUR
  - ii. LOCK & BLOCK INSTT. WITH A/C ON DOUBLE LINE SECTION AUNRIHAR Jn - RAJWARI
  - iii. LOCK & BLOCK INSTT. WITH A/C ON DOUBLE LINE SECTION AUNRIHAR Jn - SAIDPUR BHITRI
  - iv. BLOCK PANEL BPAC WITH UFSBI ON DOUBLE LINE SECTION AUNRIHAR Jn - DOBHI

NOT TO SCALE      BASED ON RD No. Dy.CSTE/CON./BSB/2021(RD)/14      ALT. - 'A'

MINIATURE PLAN

**AUNRIHAR Jn.**  
(ARJ)