


NORTH EASTERN RAILWAY

VARANASI DIVISION

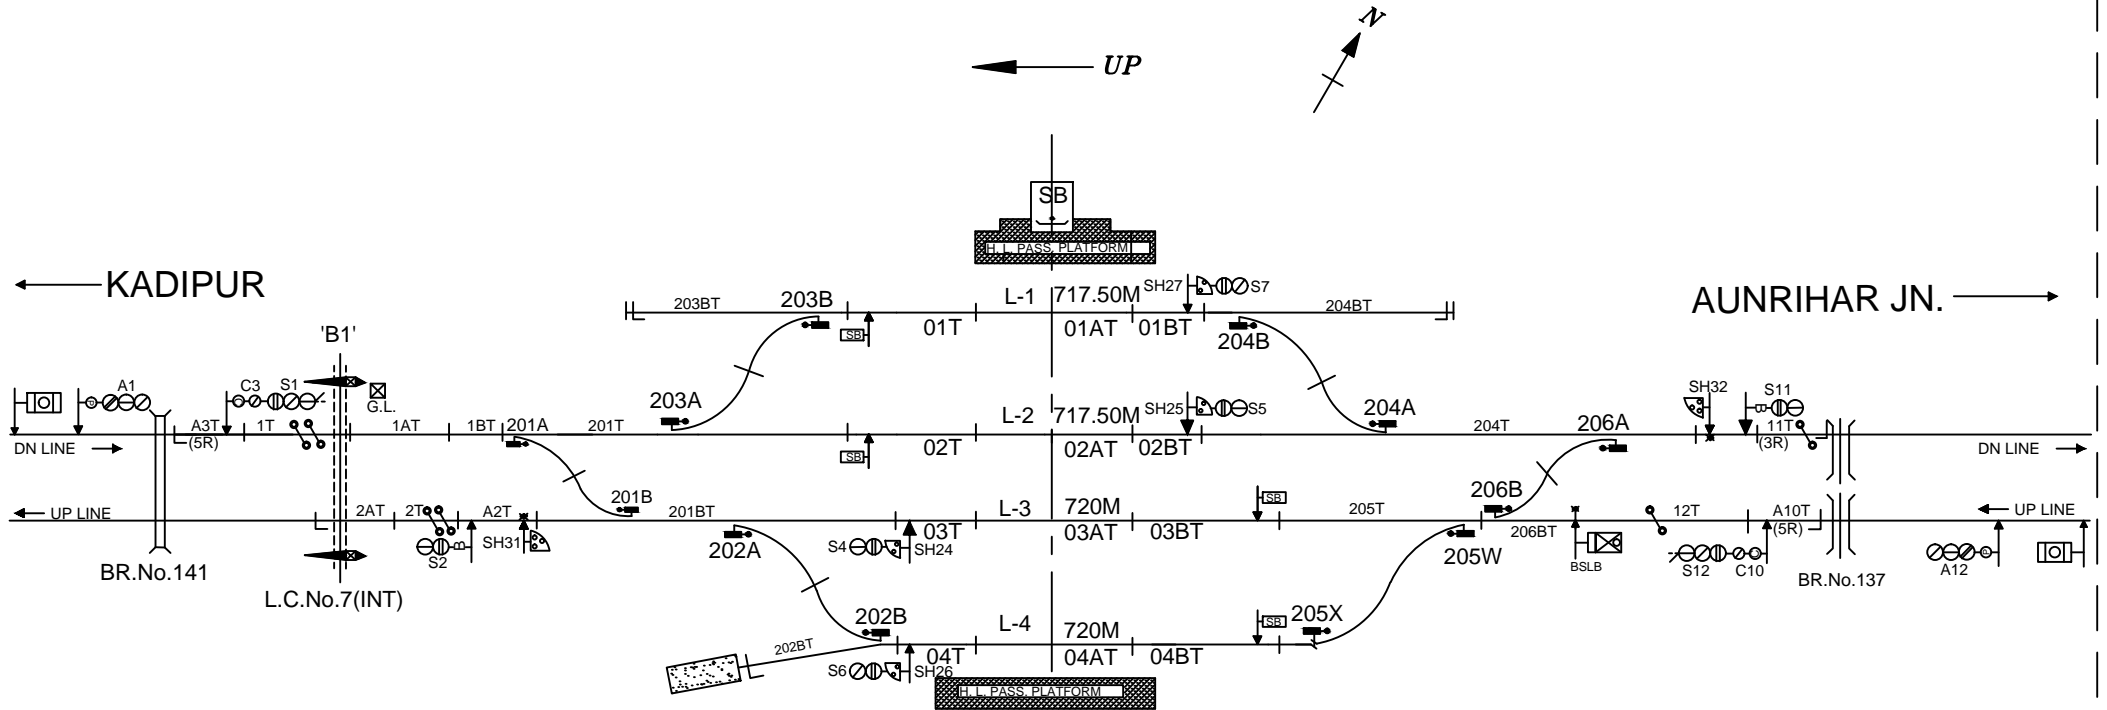

NOTE-

1. GAUGE - B.G.
2. CLASS - B
3. STANDARD OF INTERLOCKING - II Ⓢ
4. BLOCK WORKING -
 - i. DOUBLE LINE LOCK & BLOCK INSTT. WITH A/C ON SECTION RAJWARI - AUNRIHAR JN.
 - ii. DOUBLE LINE LOCK & BLOCK INSTT. WITH A/C ON SECTION RAJWARI - KADIPUR.

NOT TO SCALE BASED ON RD No. DSTE/ CON./BSB/2015(RD)/06

MINIATURE PLAN

RAJWARI

(RJI)