
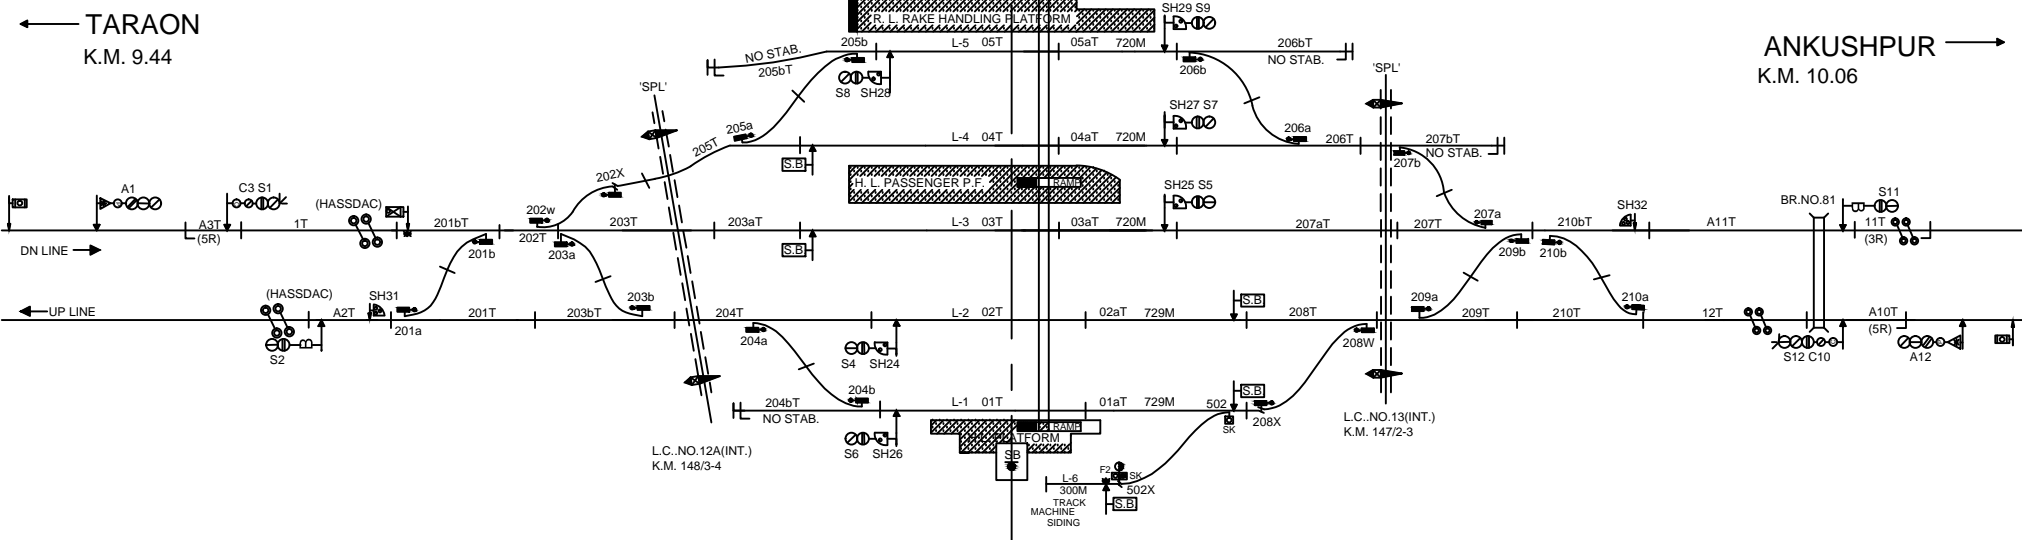


NORTH EASTERN RAILWAY

VARANASI DIVISION

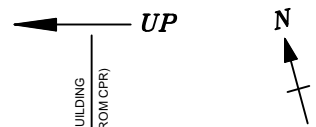

- NOTE-
- 1. GAUGE - B.G.
 - 2. CLASS - B
 - 3. STANDARD OF INTERLOCKING - II (E.I.)
 - 4. BLOCK WORKING -
 - i. LOCK & BLOCK INSTT. WITH A/C ON D/L SECTION NANDGANJ - ANKUSHPUR.
 - ii. LOCK & BLOCK INSTT. WITH A/C ON D/L SECTION NANDGANJ - TARAON

NOT TO SCALE DY,CSTE/C/BSB/2021(RD)/4 ALT-NILL

MINIATURE PLAN

NANDGANJ
(NDJ)