


NORTH EASTERN RAILWAY

VARANASI DIVISION

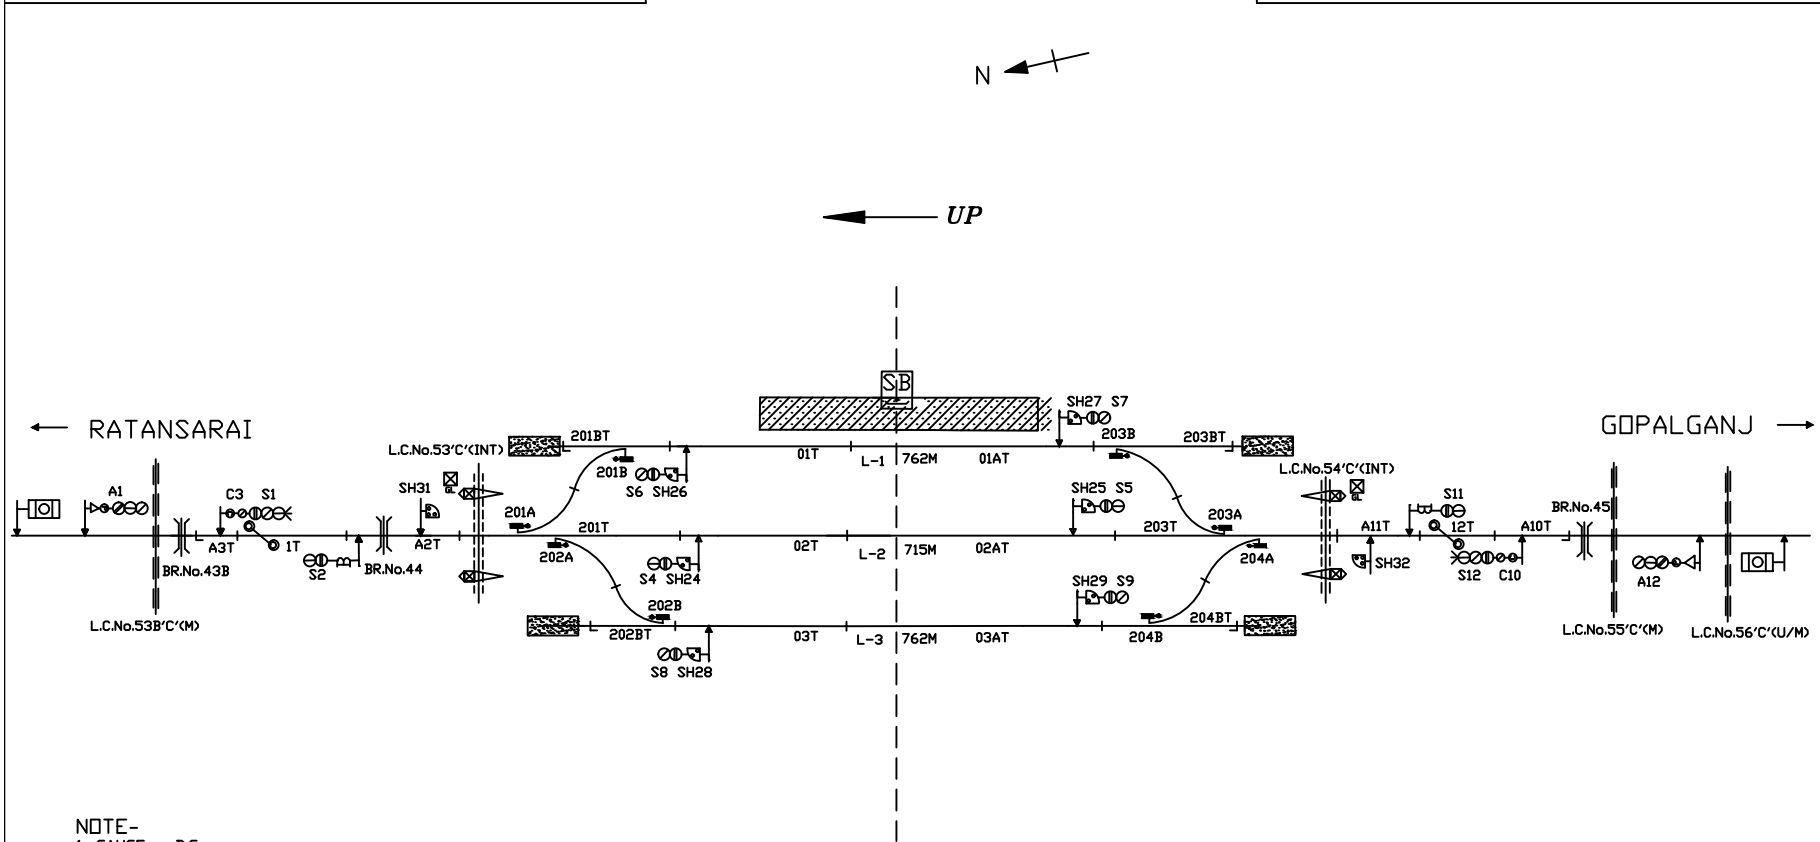

NOTE-

- 1. GAUGE - B.G.
- 2. CLASS - B
- 3. STANDARD OF INTERLOCKING - II (R)
- 4. BLOCK WORKING -
 - i. S/L BPAC USING BLOCK PANEL WITH UFSBI DN SECTION MANJHAGARH - RATANSARAI
 - ii. S/L BPAC USING BLOCK PANEL WITH UFSBI DN SECTION MANJHAGARH - GOPALGANJ

MINIATURE PLAN

MANJHAGARH

(MJV)

NOT TO SCALE

BASED ON RD No. DSTE/C/HQ/2016(RD)/4 ALT-'B'