
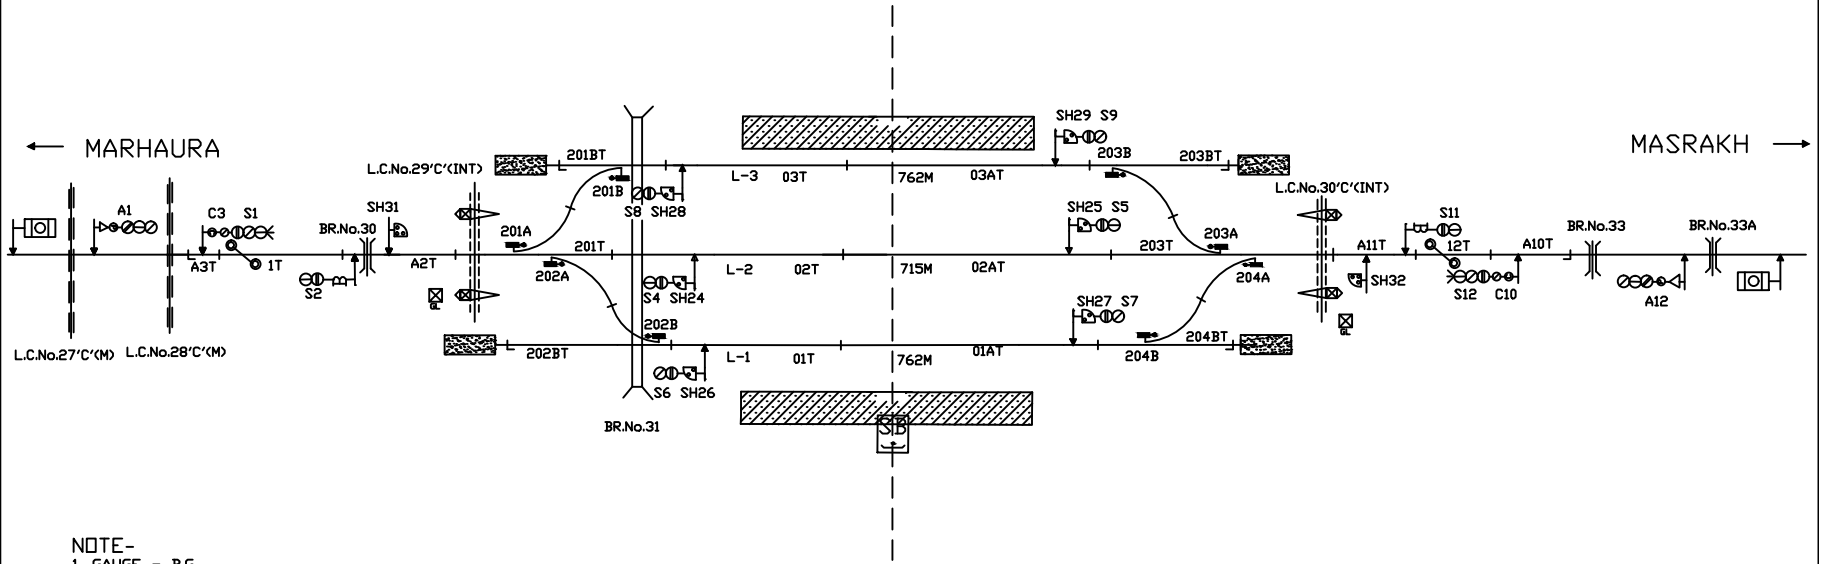


NORTH EASTERN RAILWAY

VARANASI DIVISION

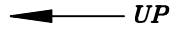

NOTE-

- 1. GAUGE - B.G.
- 2. CLASS - B
- 3. STANDARD OF INTERLOCKING - II (R)
- 4. BLOCK WORKING -
 - i. S/L BPAC USING BLOCK PANEL WITH UFSBI DN SECTION SHAMKAURIA - MARHAURA
 - ii. S/L BPAC USING BLOCK PANEL WITH UFSBI DN SECTION SHAMKAURIA - MASRAKH

MINIATURE PLAN

SHAMKAURIA

(SMKR)

NOT TO SCALE

BASED ON RD No. DSTE/C/GKP/2016(RD)/2 ALT-'B'