




← UP

MARHAURA →

← KHAIRA

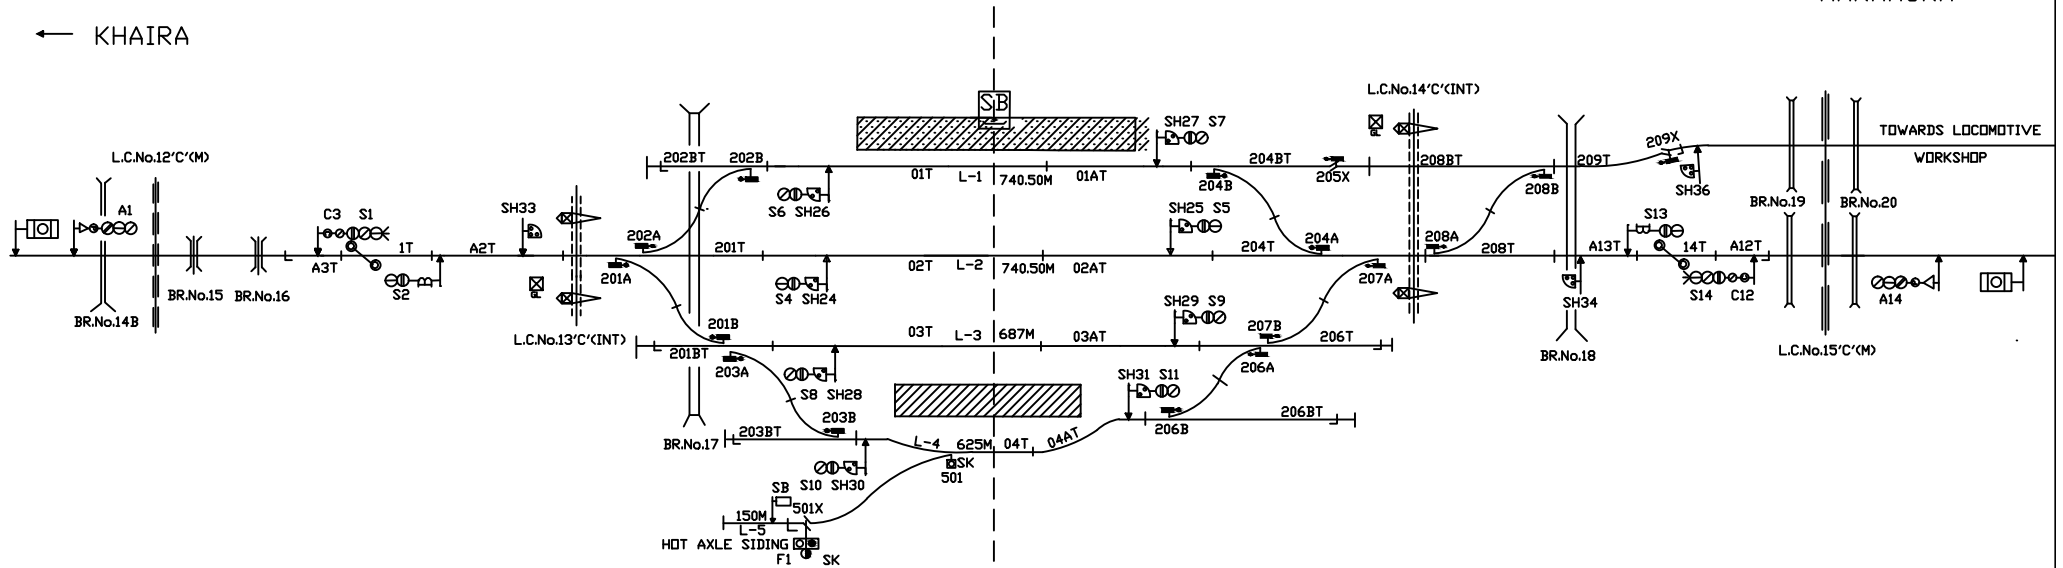

NOTE -

1. GAUGE - B.G.
2. CLASS - B
3. STANDARD OF INTERLOCKING - II (R)
4. BLOCK WORKING -
 - i. S/L BPAC USING BLOCK PANEL WITH UFSBI ON SECTION PATREHI - KHAIRA
 - ii. S/L BPAC USING BLOCK PANEL WITH UFSBI ON SECTION PATREHI - MARHAURA

MINIATURE PLAN

PATREHI
(PEE)