
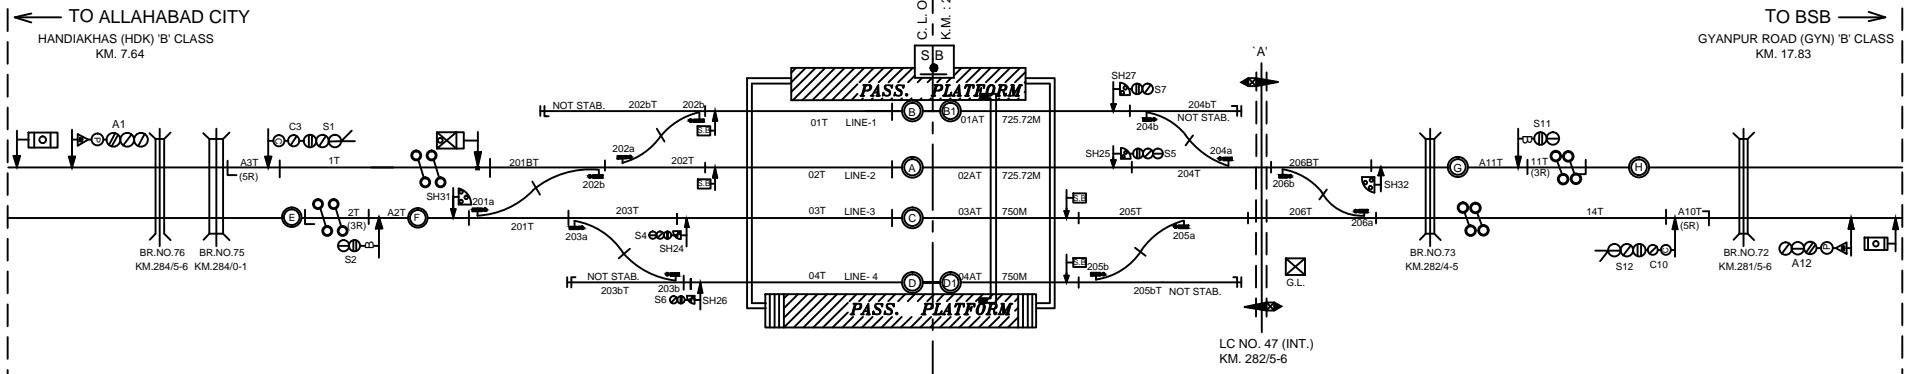


NORTH EASTERN RAILWAY

VARANASI DIVISION

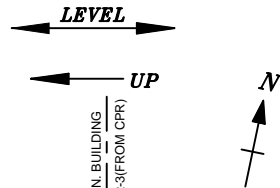

NOTE-

1. GAUGE - B.G.
2. CLASS - B
3. STANDARD OF INTERLOCKING - II R (E.I.)
4. BLOCK WORKING -
 - i. BLOCKWORKING BY BUILT INTO E.I. WITH HASSDAC ON DOUBLE LINE SECTION BHITI - HANDIA KHAS
 - ii. BLOCKWORKING BET. BY LOCK & BLOCK INSTT. WITH HASSDAC WITH IBS ON DOUBLE LINE SECTION BHITI - GYANPUR ROAD

NOT TO SCALE BASED ON RD No. Sr.DSTE/BSB/BYH/(RD)/2021/126 ALT-NILL

MINIATURE PLAN

BHITI
(BYH)