

LEVEL

BANBASA
(BNSA)
CLASS B
STD-IIR

SUITABLE FOR 25KV AC TRACTION

PILIBHIT Jn.

CHAKARPUR (HALT) Km. 7.64
KHATIMA CLASS 'B'
Km. 14.48

UP


'R' DR 'RE' CHG2 ← CRANK HANDLE FOR MANUAL
OPERATION OF ELB

3-WAY LOCK UP BOX
(KEY 'N' RELEASED BY KEY 'N1' & 'N2')

EMERGENCY CONTROL FROM PANEL

GATE OPERATION PANEL (CONTROL BY 552)

CONTROL FROM PANEL FOR SLIDING BOOM

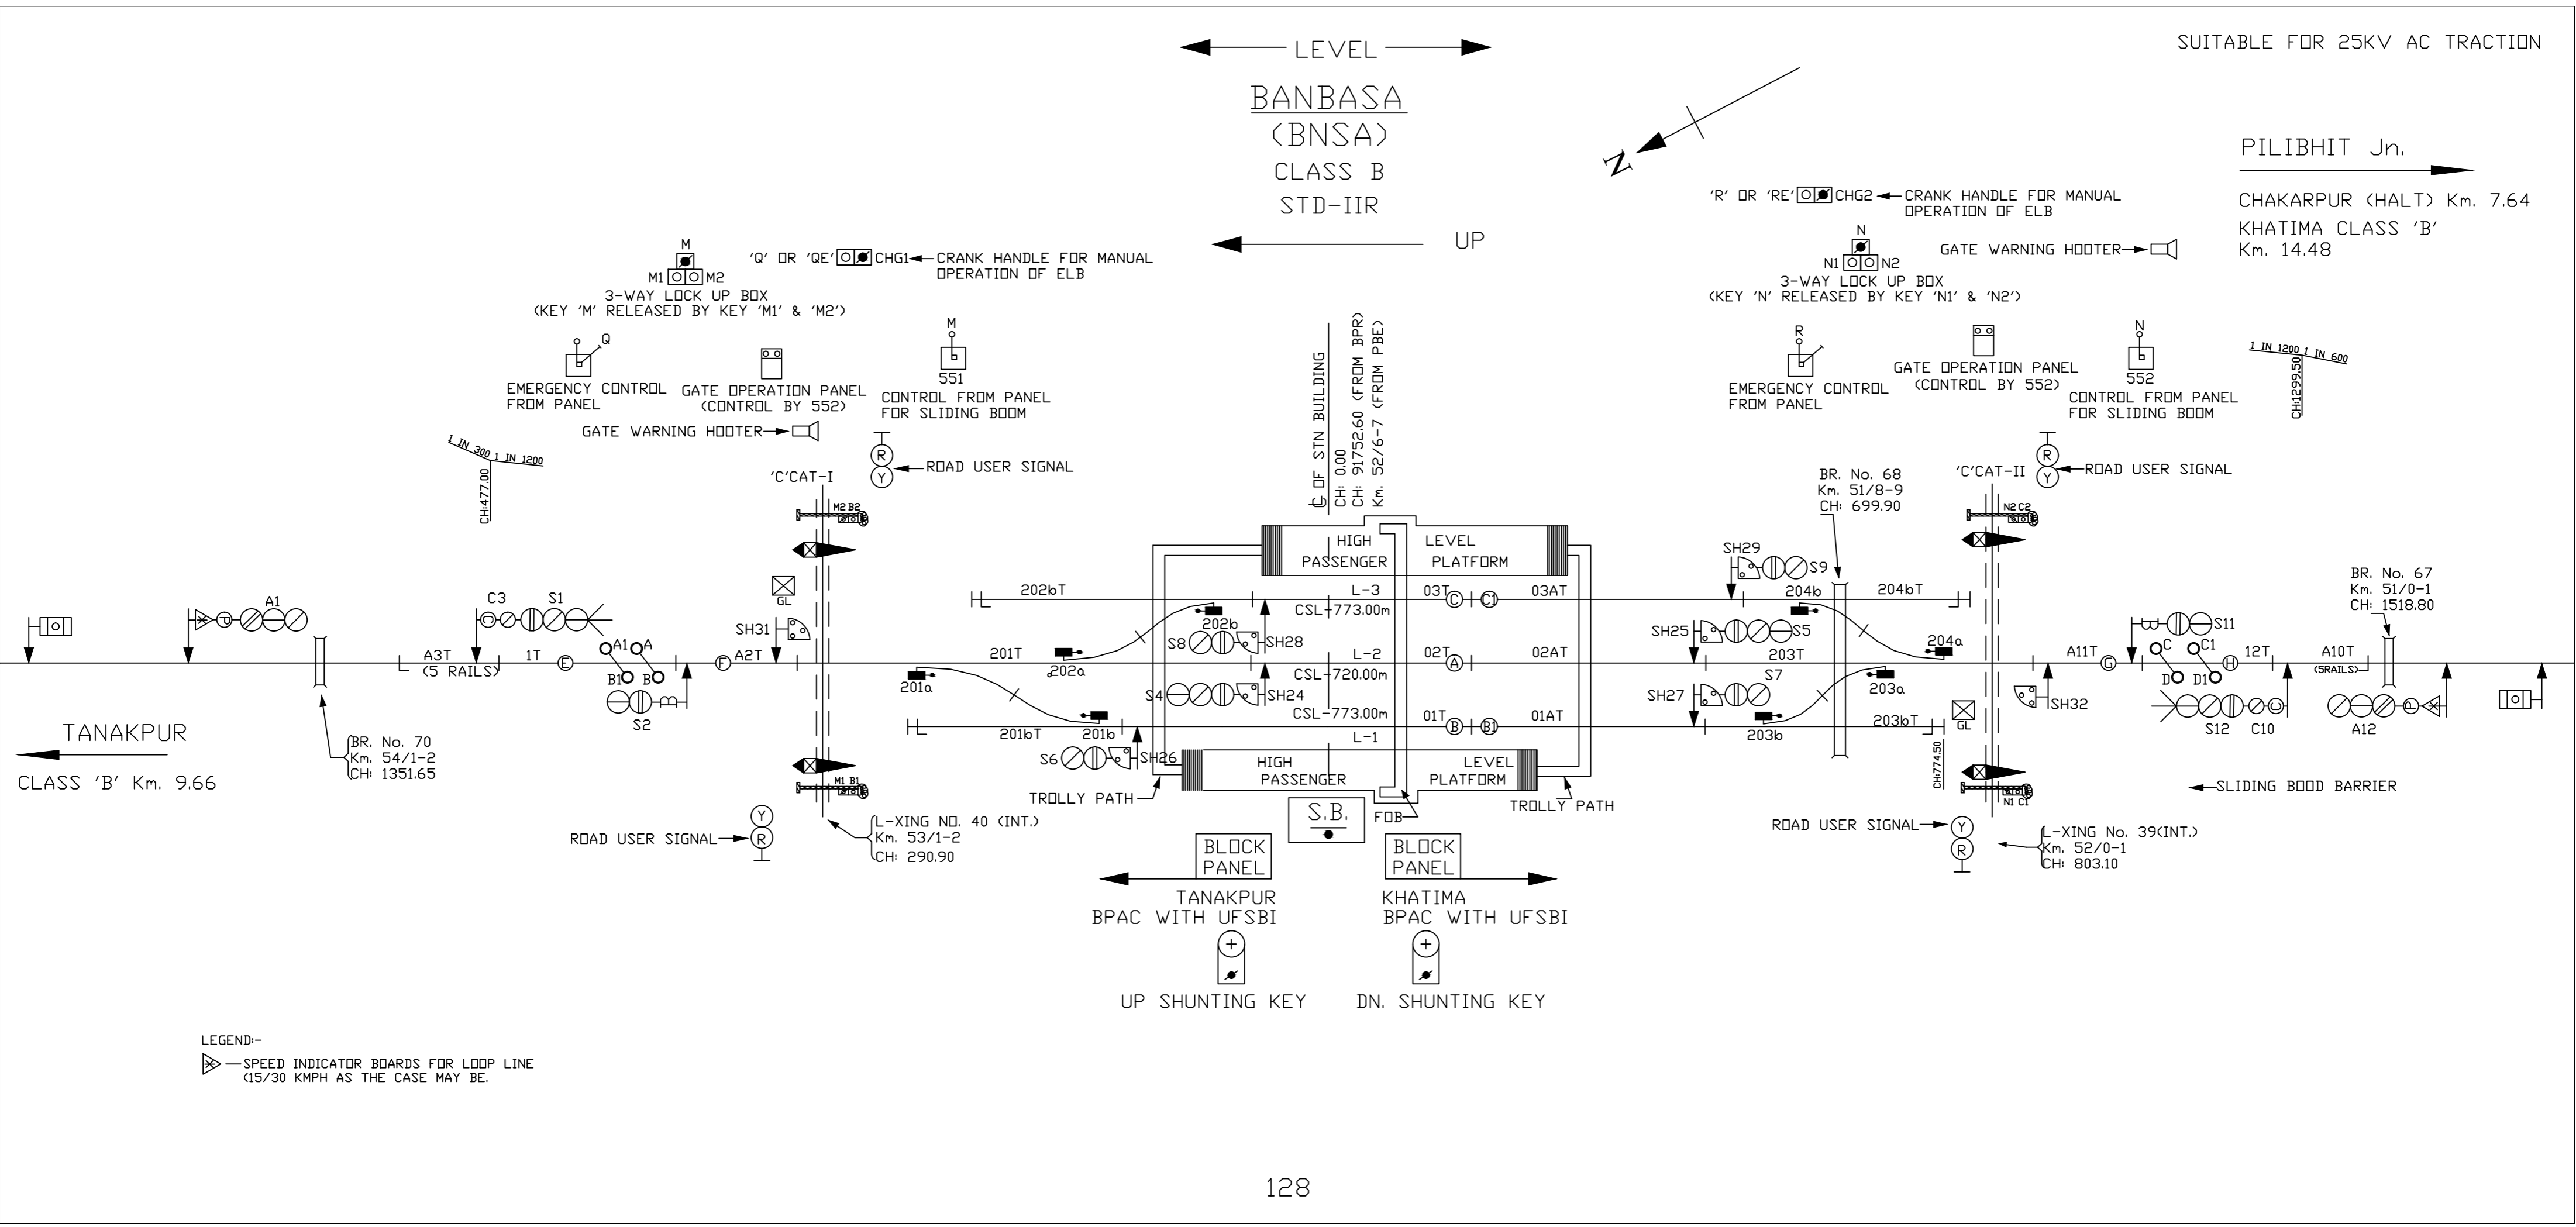

LEGEND-
▶ SPEED INDICATOR BOARDS FOR LOOP LINE
(15/30 KMPH AS THE CASE MAY BE.)