


SUITABLE FOR 25KV AC TRACTION

LEVEL
TANAKPUR
(TPU)
CLASS B
STD-IIR

PILIBHIT Jn.
BANBASA CLASS 'B'
Km. 9.66

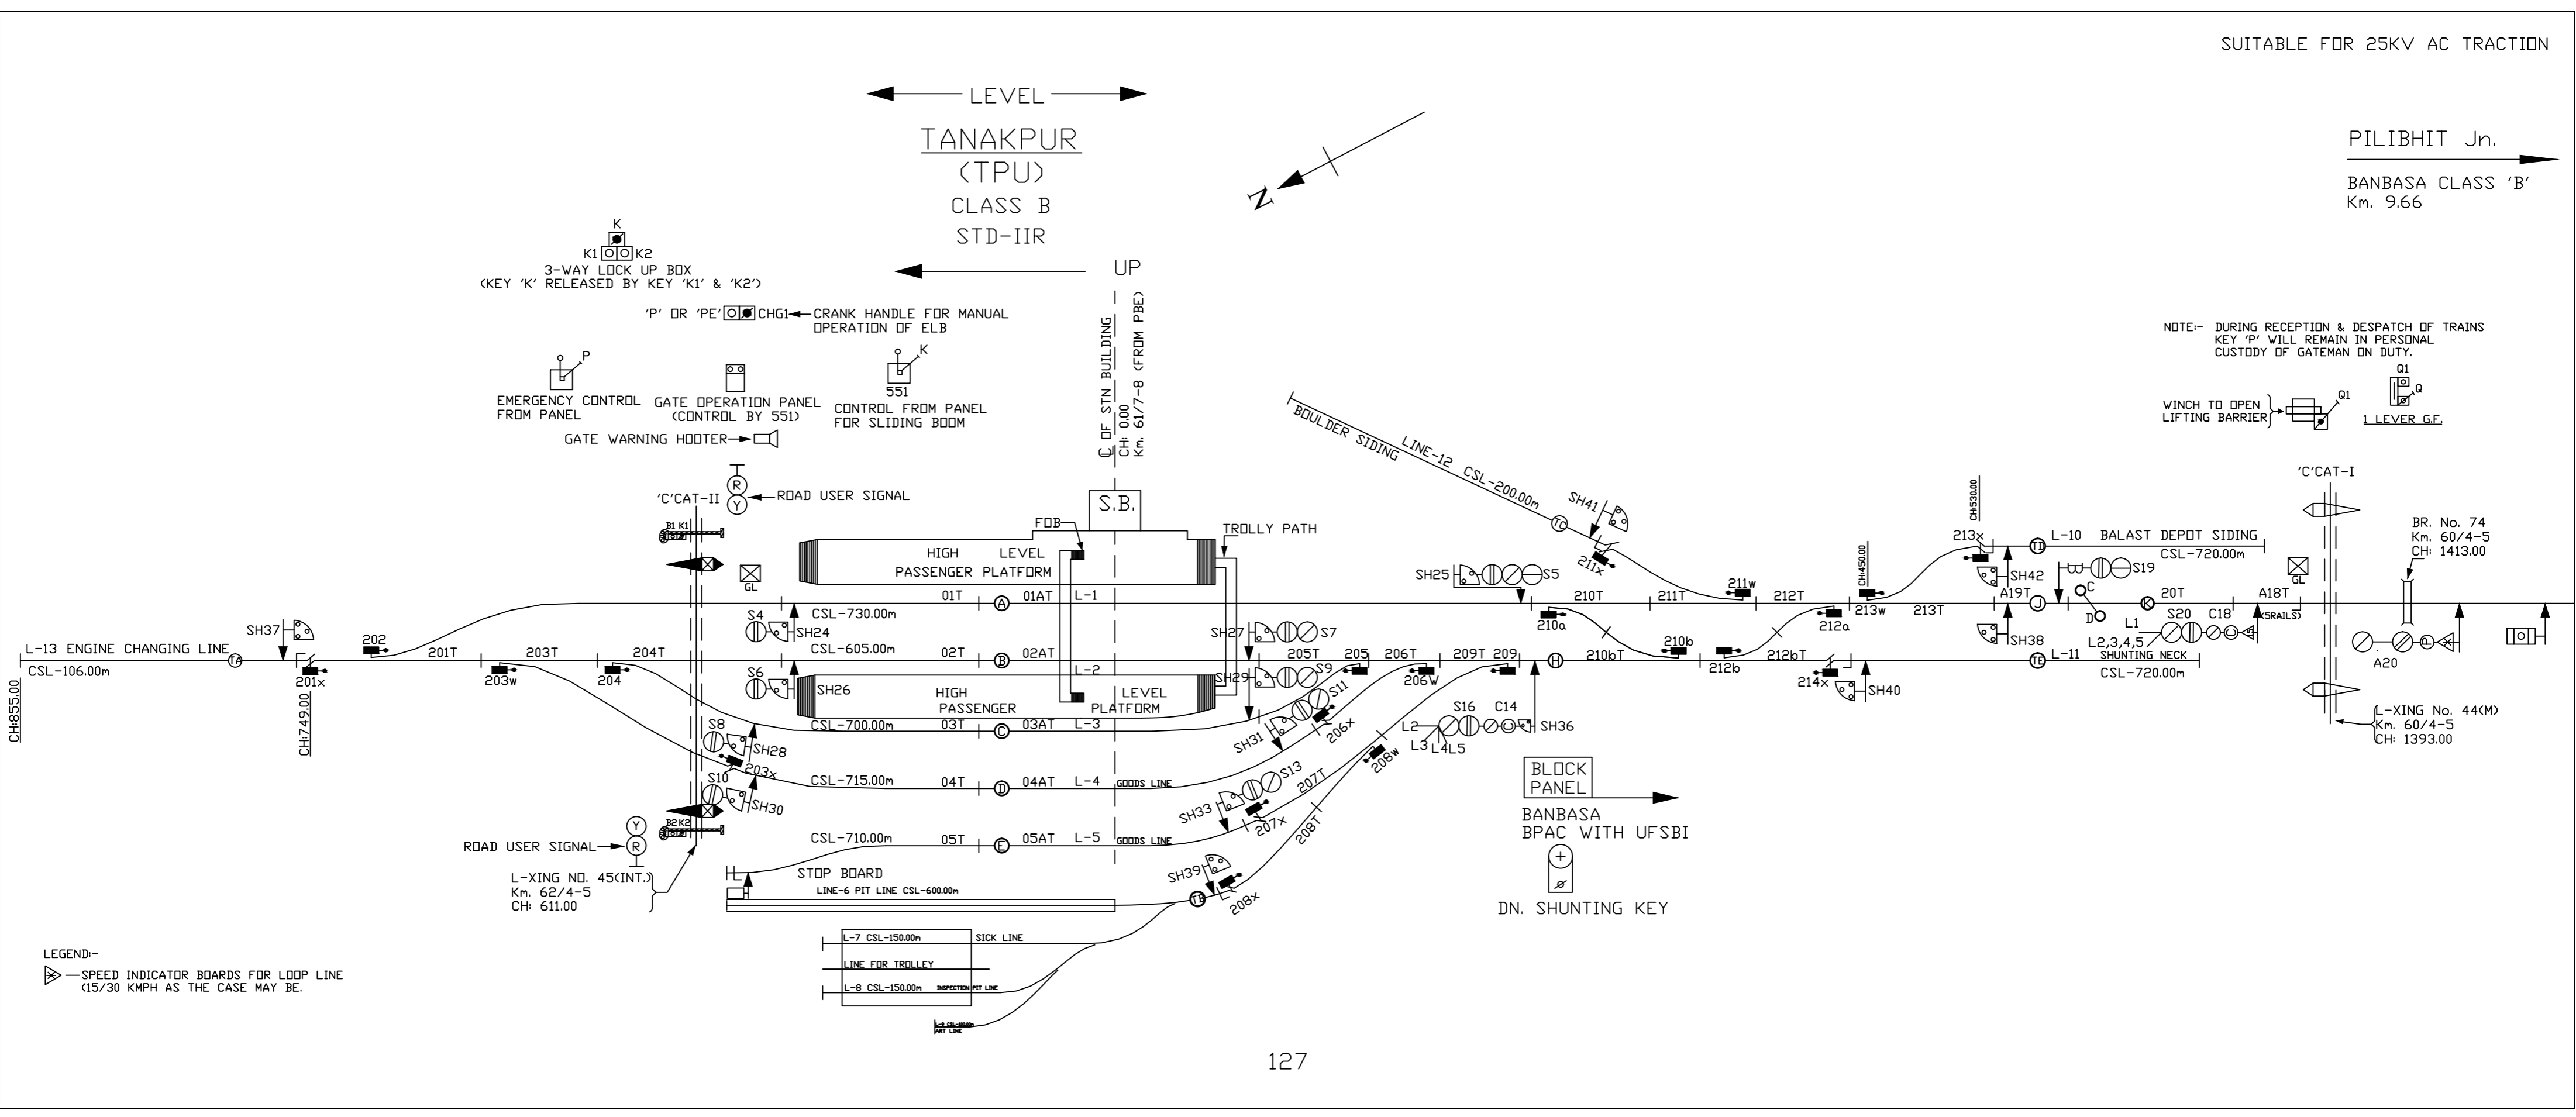

NOTE:- DURING RECEPTION & DESPATCH OF TRAINS
KEY 'P' WILL REMAIN IN PERSONAL
CUSTODY OF GATEMAN ON DUTY.

WINCH TO OPEN
LIFTING BARRIER

LEGEND-
SPEED INDICATOR BOARDS FOR LOOP LINE
(15/30 KMPH AS THE CASE MAY BE.)

L-7 CSL-150.00m SICK LINE
L-8 CSL-150.00m LINE FOR TROLLEY
L-9 CSL-150.00m IMPROVED PIT LINE