


NORTH EASTERN RAILWAY

VARANASI DIVISION

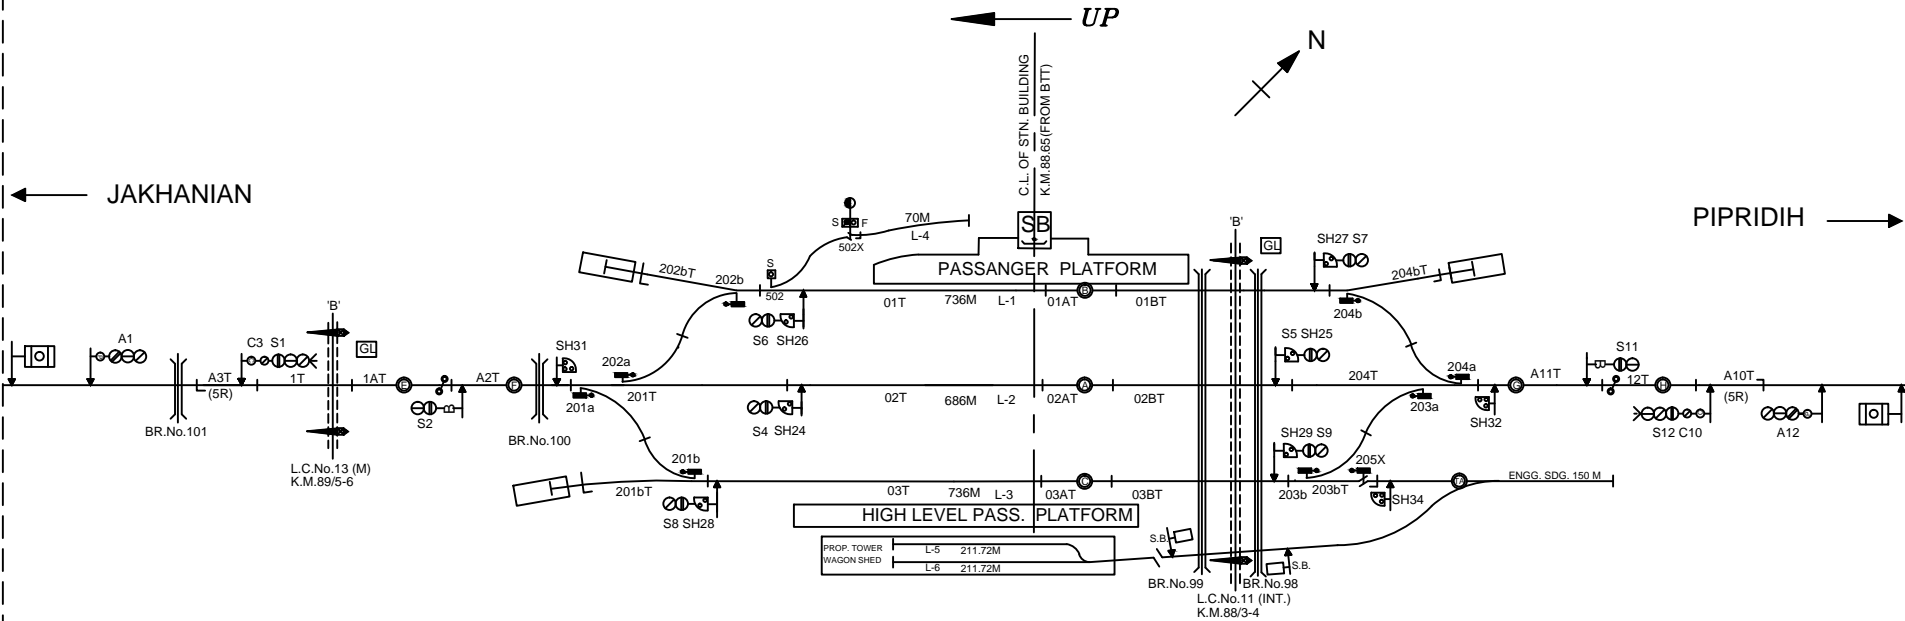

**NOTE -**

- 1. GAUGE - B.G.
- 2. CLASS - B
- 3. STANDARD OF INTERLOCKING - III
- 4. BLOCK WORKING -
  - i. BLOCK PANEL BPAC WITH USING UFSBI ON SECTION DULLAHPUR - PIPRIDIH
  - ii. BLOCK PANEL BPAC WITH USING UFSBI ON SECTION DULLAHPUR - JAKHANIAN

MINIATURE PLAN

**DULLAHPUR**  
(DLR)