


# NORTH EASTERN RAILWAY VARANASI- DIVISION

## SYSTEM MAP - ENGINEERING

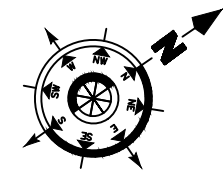

**N. E. RAILWAY  
VARANASI DIVISION**

SYSTEM MAP/JURISDICTION MAP  
CORRECTED UP TO 21.11.2022


B. G. LINE SHOWN THUS

M. G. LINE SHOWN THUS

DOUBLE LINE SHOWN THUS

ROUTE K.M.	
B. G.	K.M 1270.283
M. G.	K.M 35.00
TOTAL KM	1305.283
Doubling KM	514.030

LEGEND	
Sr.DEN/I	{ ADEN/E/GKP ADEN/SV
Sr.DEN/II	{ ADEN/BUI ADEN/CPR
Sr.DEN/III	{ ADEN/E/MAU ADEN/L/BSB
DEN/G	{ ADEN/W/MAU
TRACK DEPOT	
BALLAST SIDING	
SSE/PW/HQ	
INTERCHANGE POINT	
GMT	XX.XX DN XX.XX UP
RULING GRADIENT	XX.XX
SANCTIONED ER	X MIN.

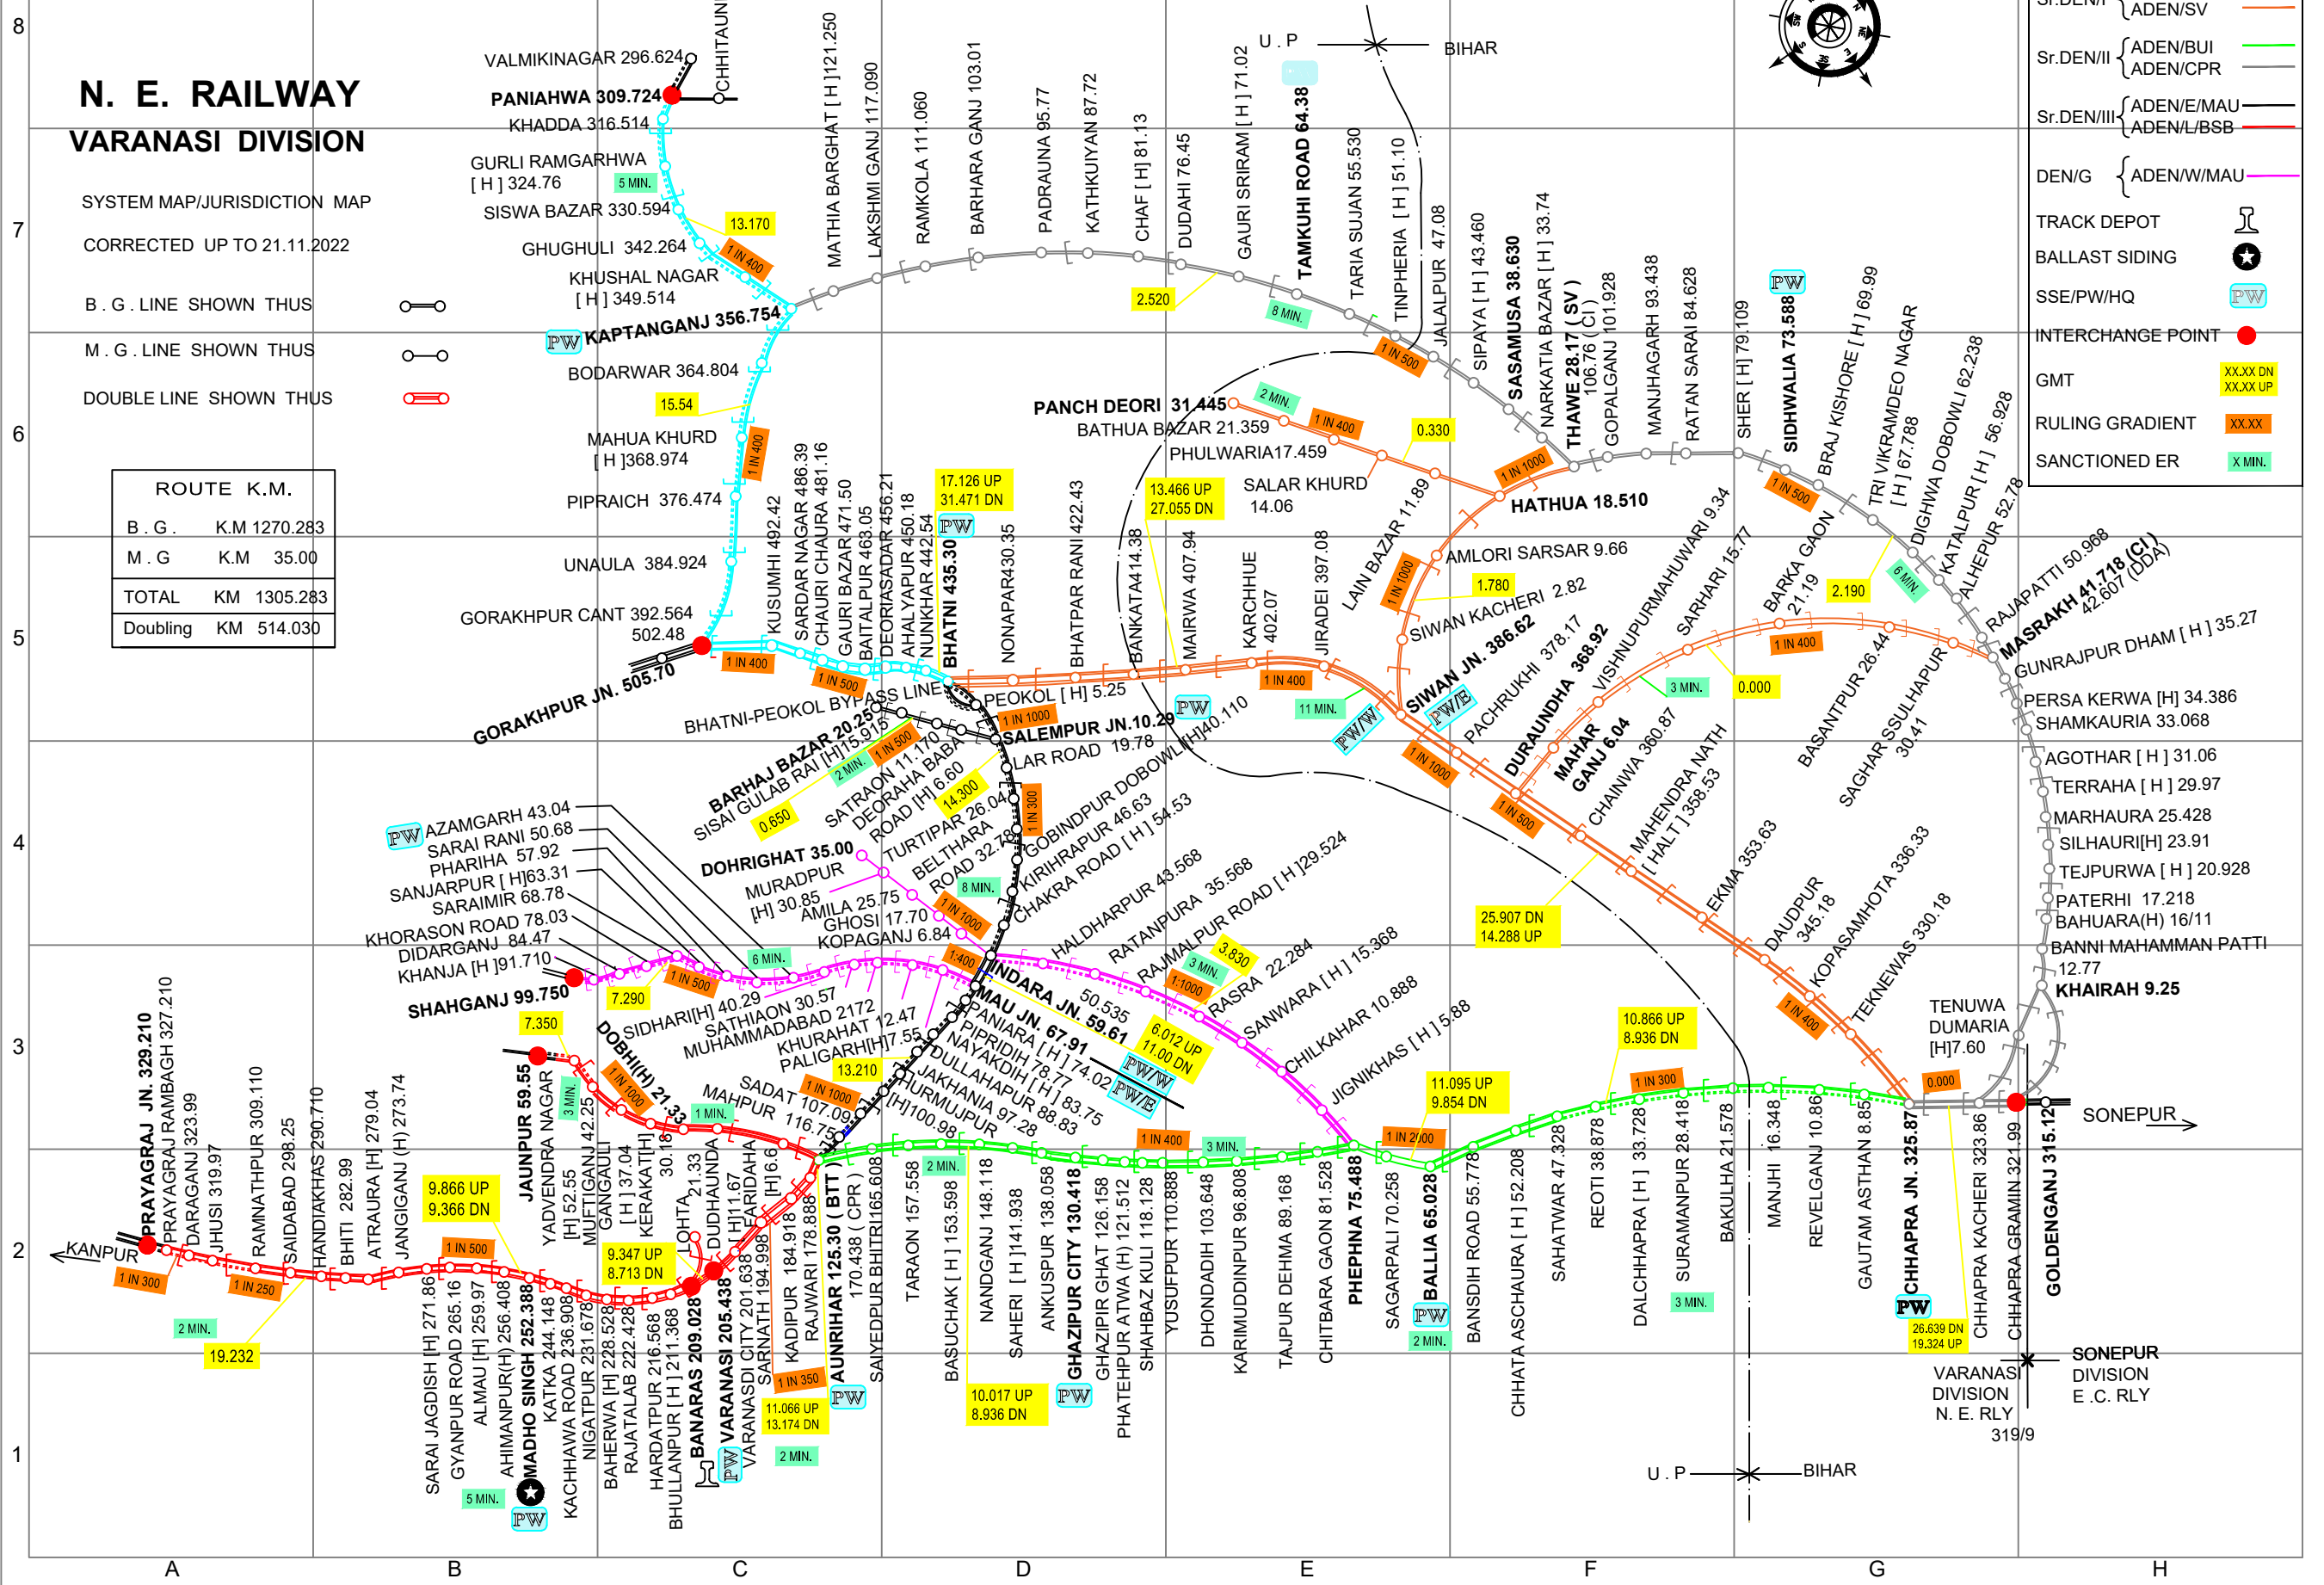

SONEPUR →

SONEPUR DIVISION  
E. C. RLY

U. P BIHAR