


← SHAHGANJ  
(SARAI RANI HALT 7.65Km.)  
(PHARIHA CLASS 'B' 14.65Km.)

MAU →  
(SATHIAON CLASS 'B' 12.47Km.)

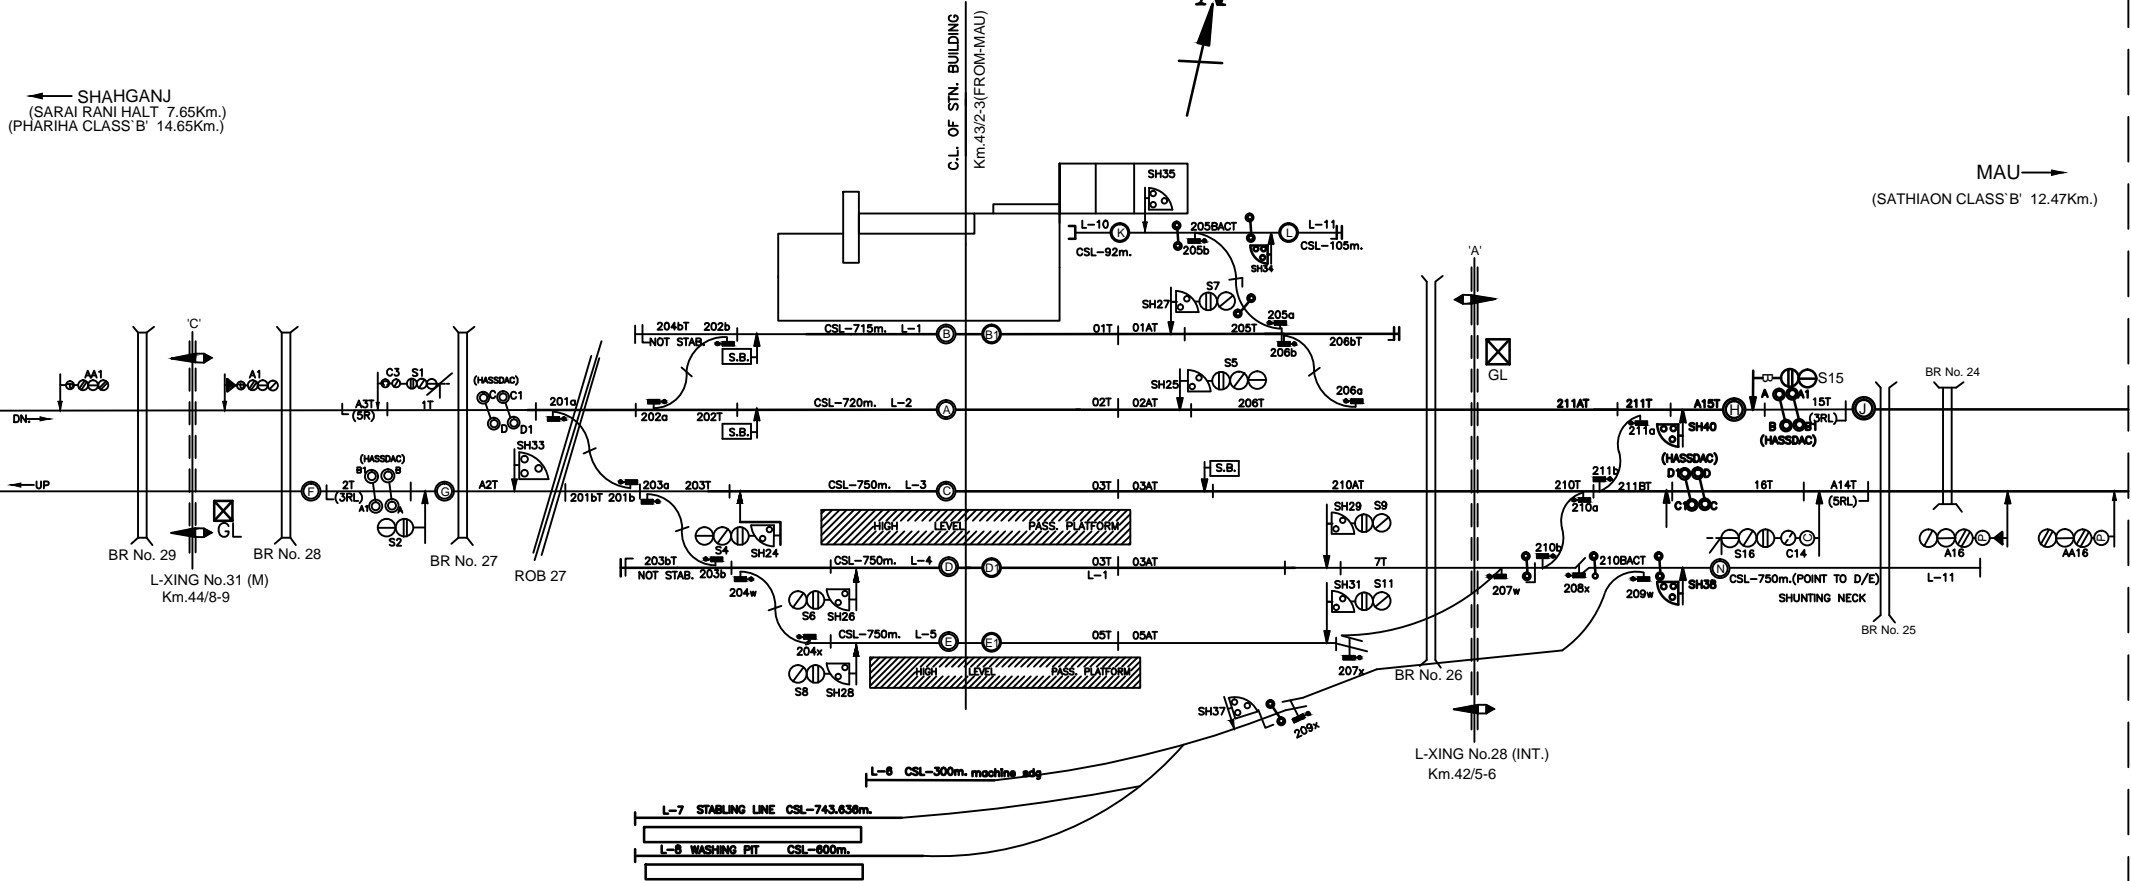

NOTE-

1. GAUGE - B.G.
2. CLASS - B
3. STANDARD OF INTERLOCKING - II WITH III EQUIPMENT
4. BLOCK WORKING -
  - i. BETWEEN AZAMGARH - SATHIAON BY MEANS OF HASSDAC USING BLOCK PANEL WITH SSBPAC WITH IBS ON DOUBLE LINE
  - ii. BETWEEN AZAMGARH - PHARIHA BY MEANS OF HASSDAC USING BLOCK PANEL WITH SSBPAC ON DOUBLE LINE

NOT TO SCALE      BASED ON R.D. No. Sr.DSTE/BSB / 2022(RD) /153      ALT- 'NIL'

MINIATURE PLAN

**AZAMGARH**  
(AMH)