


NORTH EASTERN RAILWAY

VARANASI DIVISION

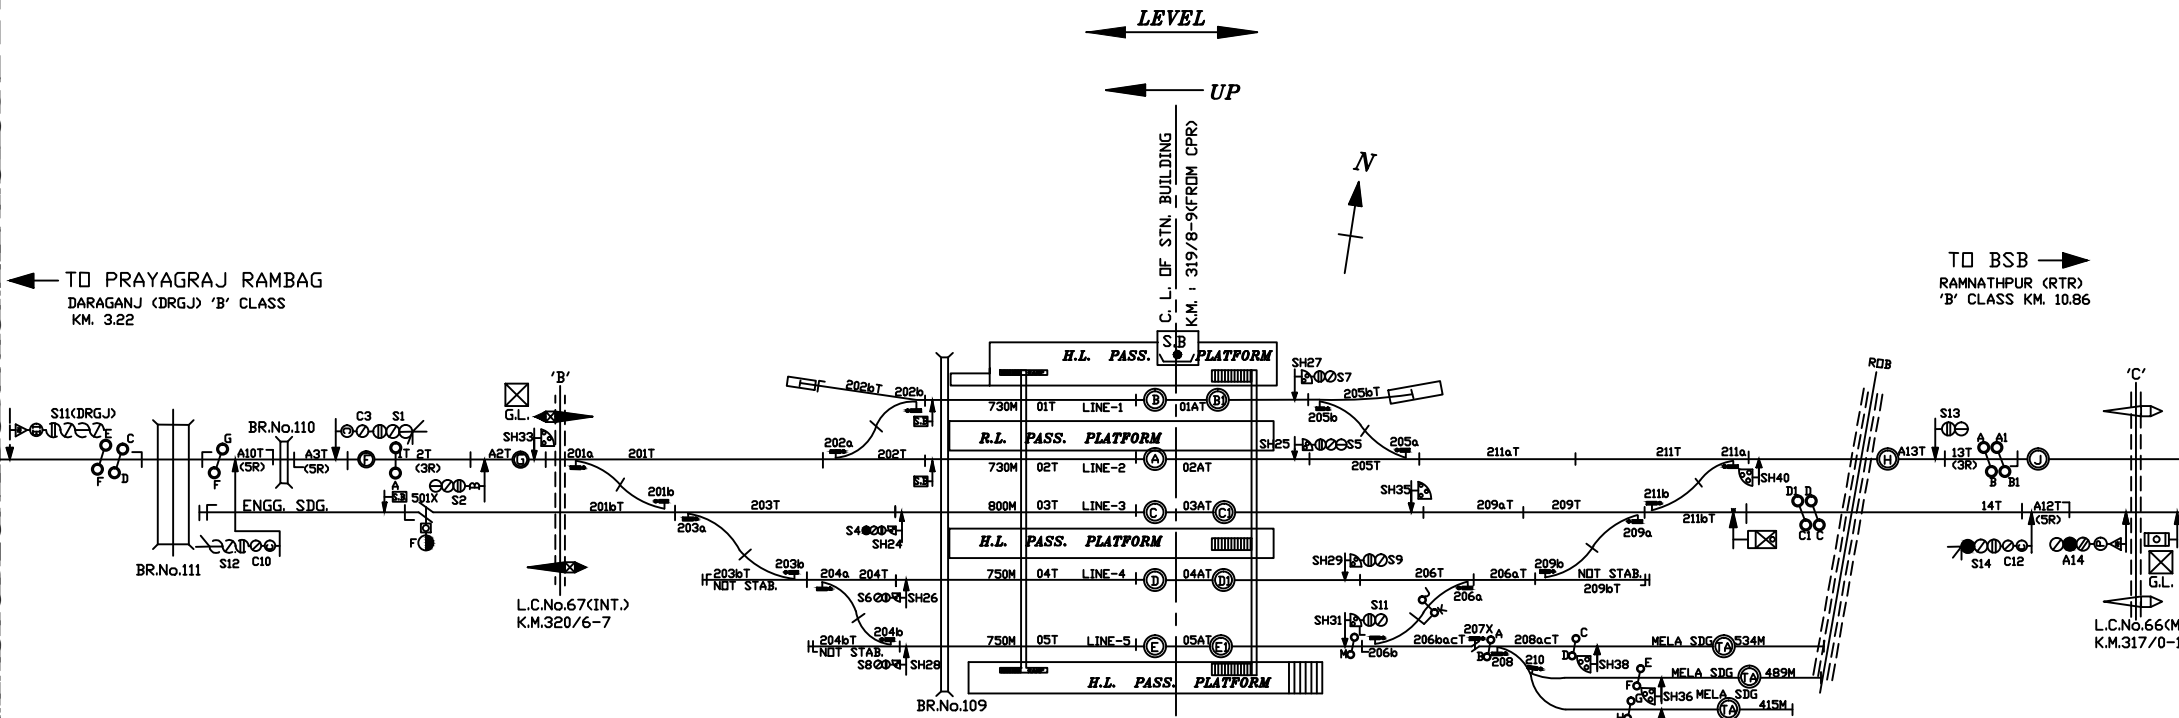

NOTE-

- 1. GAUGE - B.G.
- 2. CLASS - B
- 3. STANDARD OF INTERLOCKING - II (E.I.)
- 4. BLOCK WORKING -
  - i. BLOCK WORKING BY MEANS OF LOCK & BLOCK INSTRUMENT WITH HASSDAC ON DOUBLE LINE JHUNSI - RAMNATHPUR
  - ii. BLOCK WORKING BY MEANS OF BPAC(SSDAC) USING UFSBI SINGLE LINE SECTION JHUNSI - DARAGANJ

MINIATURE PLAN

JHUNSI  
(JI)

NOT TO SCALE

BASED ON RD No. Sr.DSTE/BSB/JI/(RD)/2023/136

ALT-NILL

PRODUCED BY AN AUTODESK EDUCATIONAL PRODUCT

PRODUCED BY AN AUTODESK EDUCATIONAL PRODUCT