
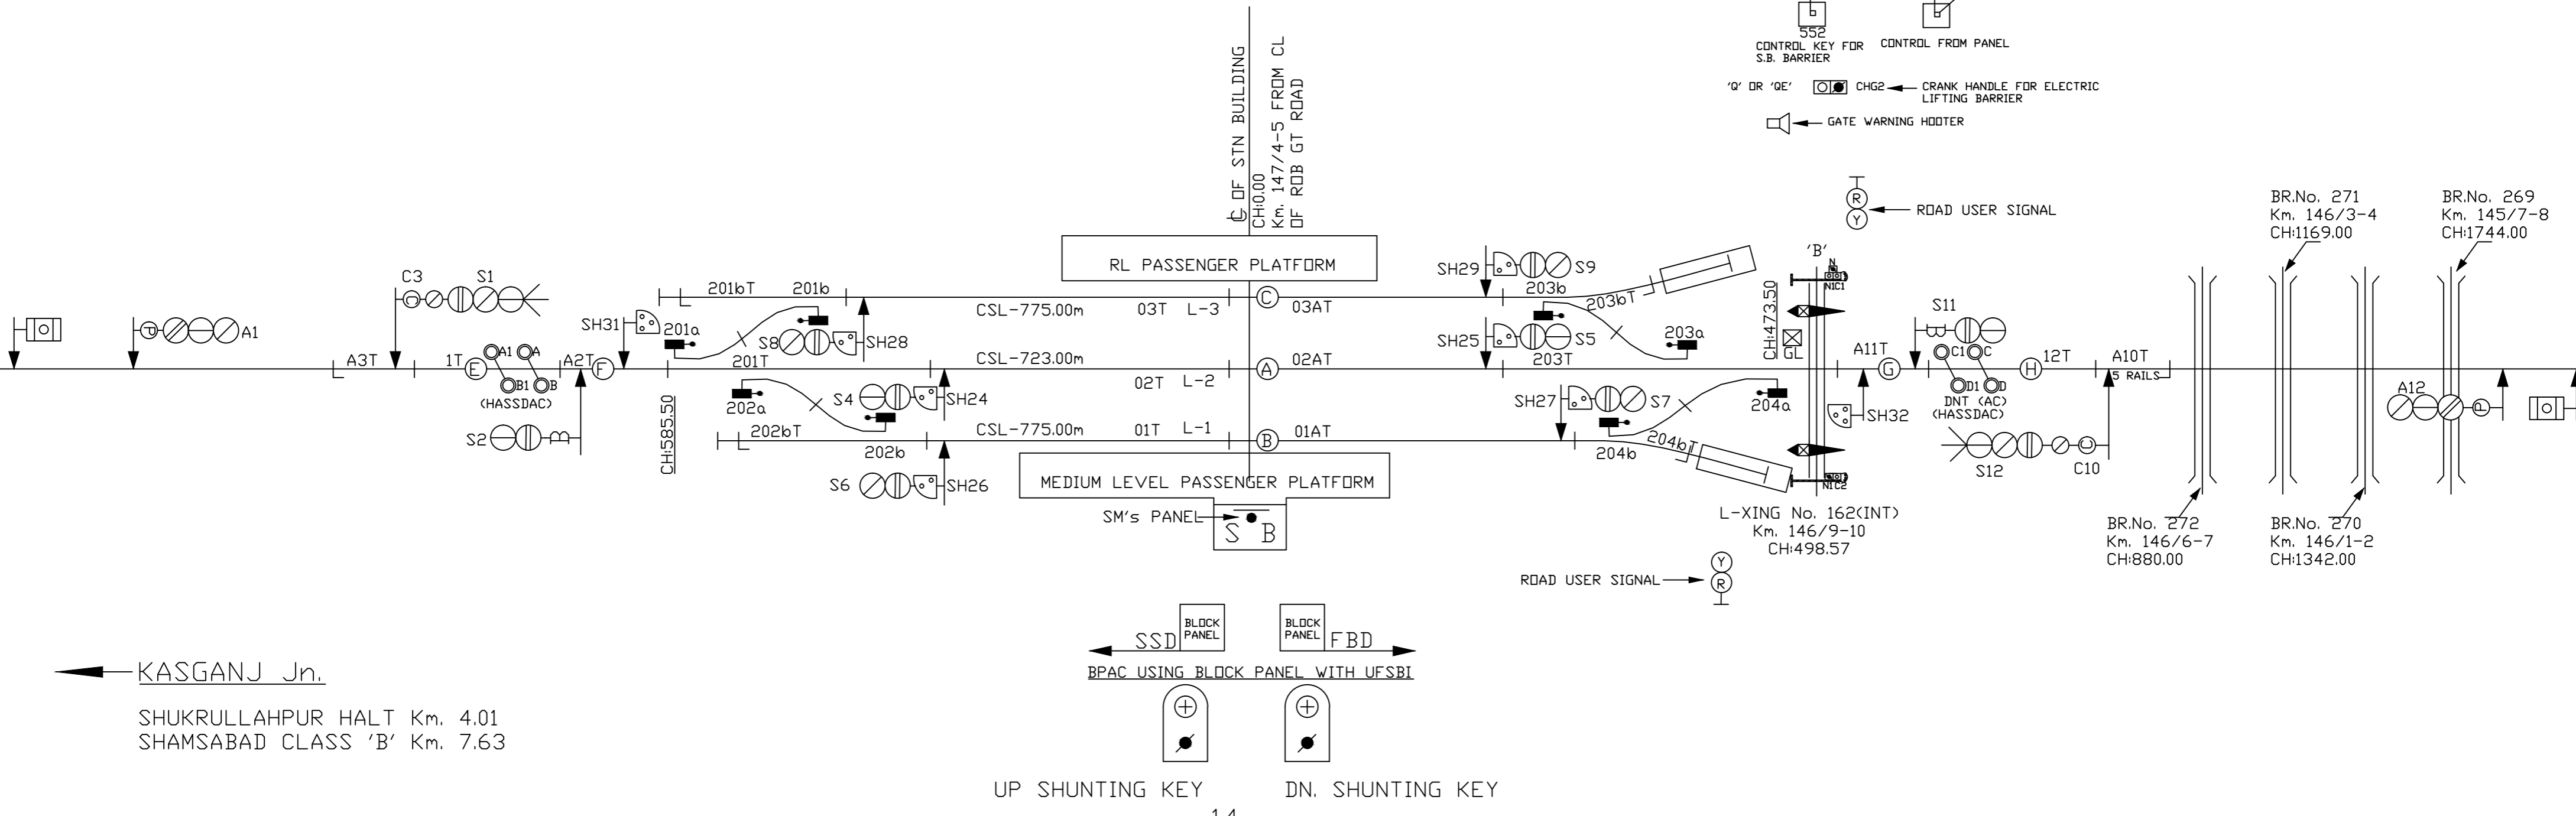
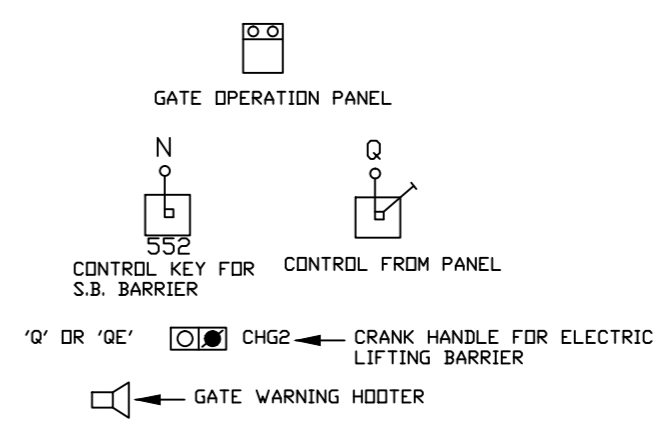


HARSINGHPUR GOBA  
(HSY)  
CLASS B  
STD-IIR


SUITABLE FOR 25KV AC TRACTION

KANPUR CENTRAL  
FBD CLASS-B Km. 8.86

UP

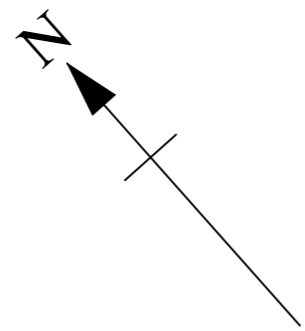

KASGANJ Jn.  
SHUKRULLAHPUR HALT Km. 4.01  
SHAMSABAD CLASS 'B' Km. 7.63

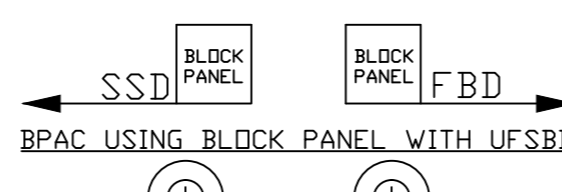

UP SHUNTING KEY      DN. SHUNTING KEY