


NORTH EASTERN RAILWAY

VARANASI DIVISION

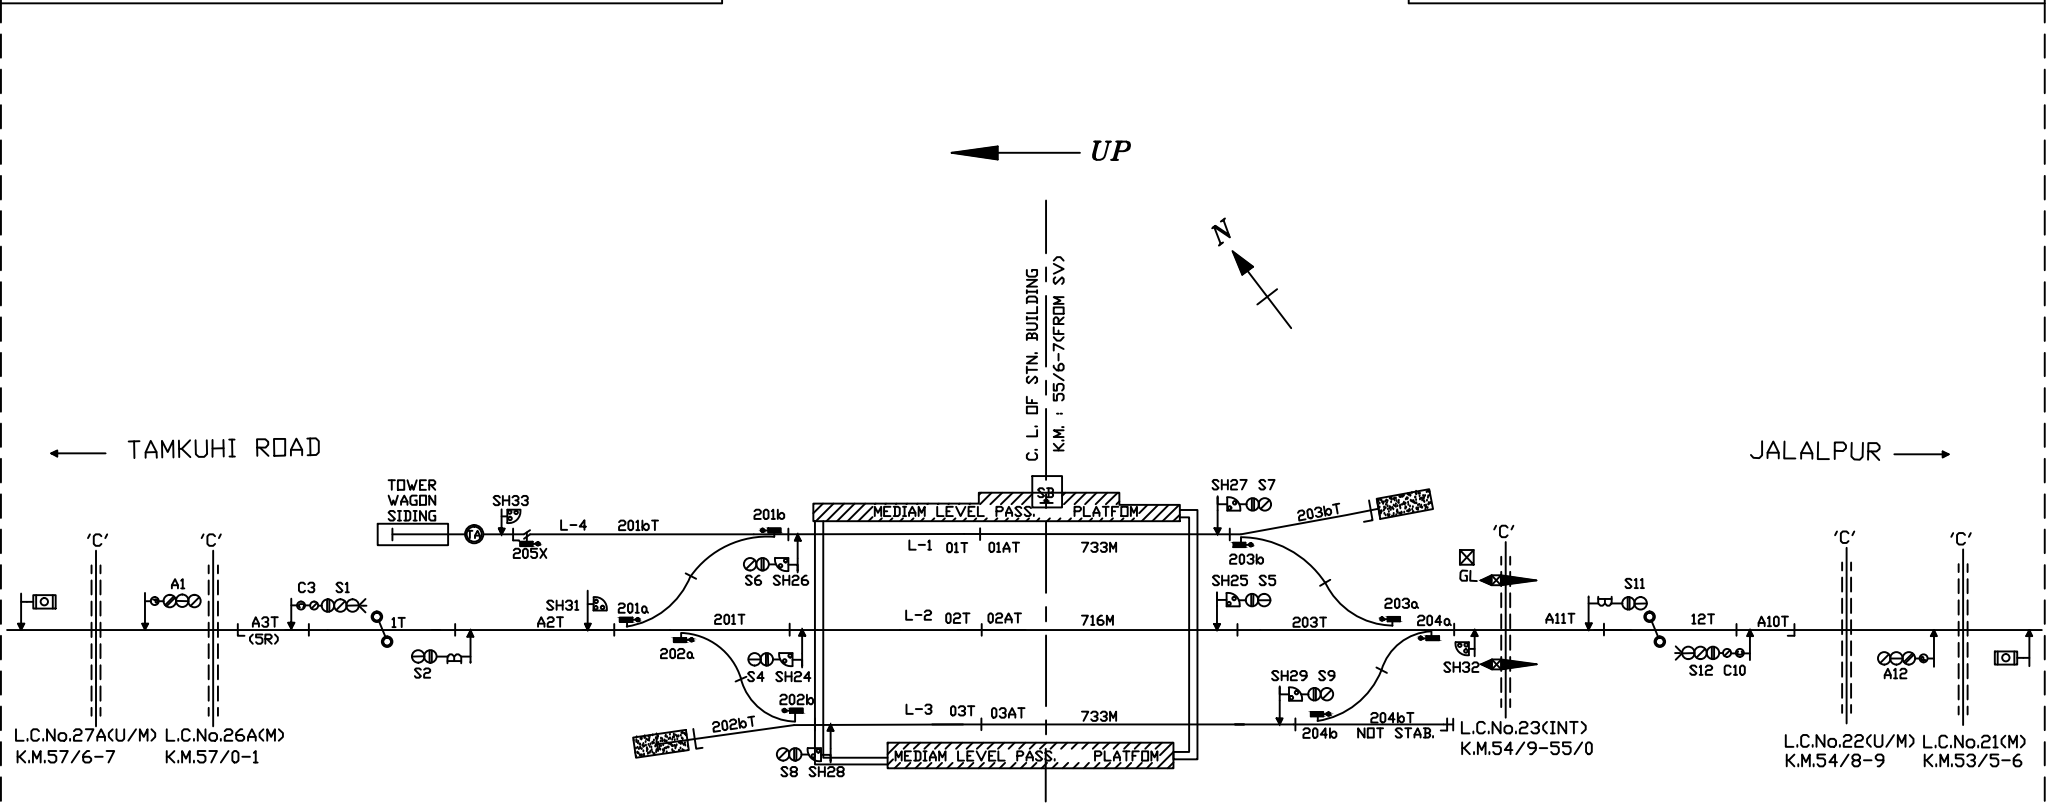

NOTE-
 1. GAUGE - B.G.
 2. CLASS - B
 3. STANDARD OF INTERLOCKING - III
 4. BLOCK WORKING -
 i. DIADO TOKENLESS BLOCK INSTT. WITH A/C ON SECTION TARIA SUJAN - JALALPUR
 ii. DIADO TOKENLESS BLOCK INSTT. WITH A/C ON SECTION TARIA SUJAN - TAMKUHI ROAD

NOT TO SCALE BASED ON RD No. SR.DSTE//BSB/2018(RD)/86 ALT-'E'

MINIATURE PLAN
 TARIASUJAN
 (TRJ)

PRODUCED BY AN AUTODESK EDUCATIONAL PRODUCT

PRODUCED BY AN AUTODESK EDUCATIONAL PRODUCT