


NORTH EASTERN RAILWAY

VARANASI DIVISION

PRODUCED BY AN AUTODESK EDUCATIONAL PRODUCT

PRODUCED BY AN AUTODESK EDUCATIONAL PRODUCT

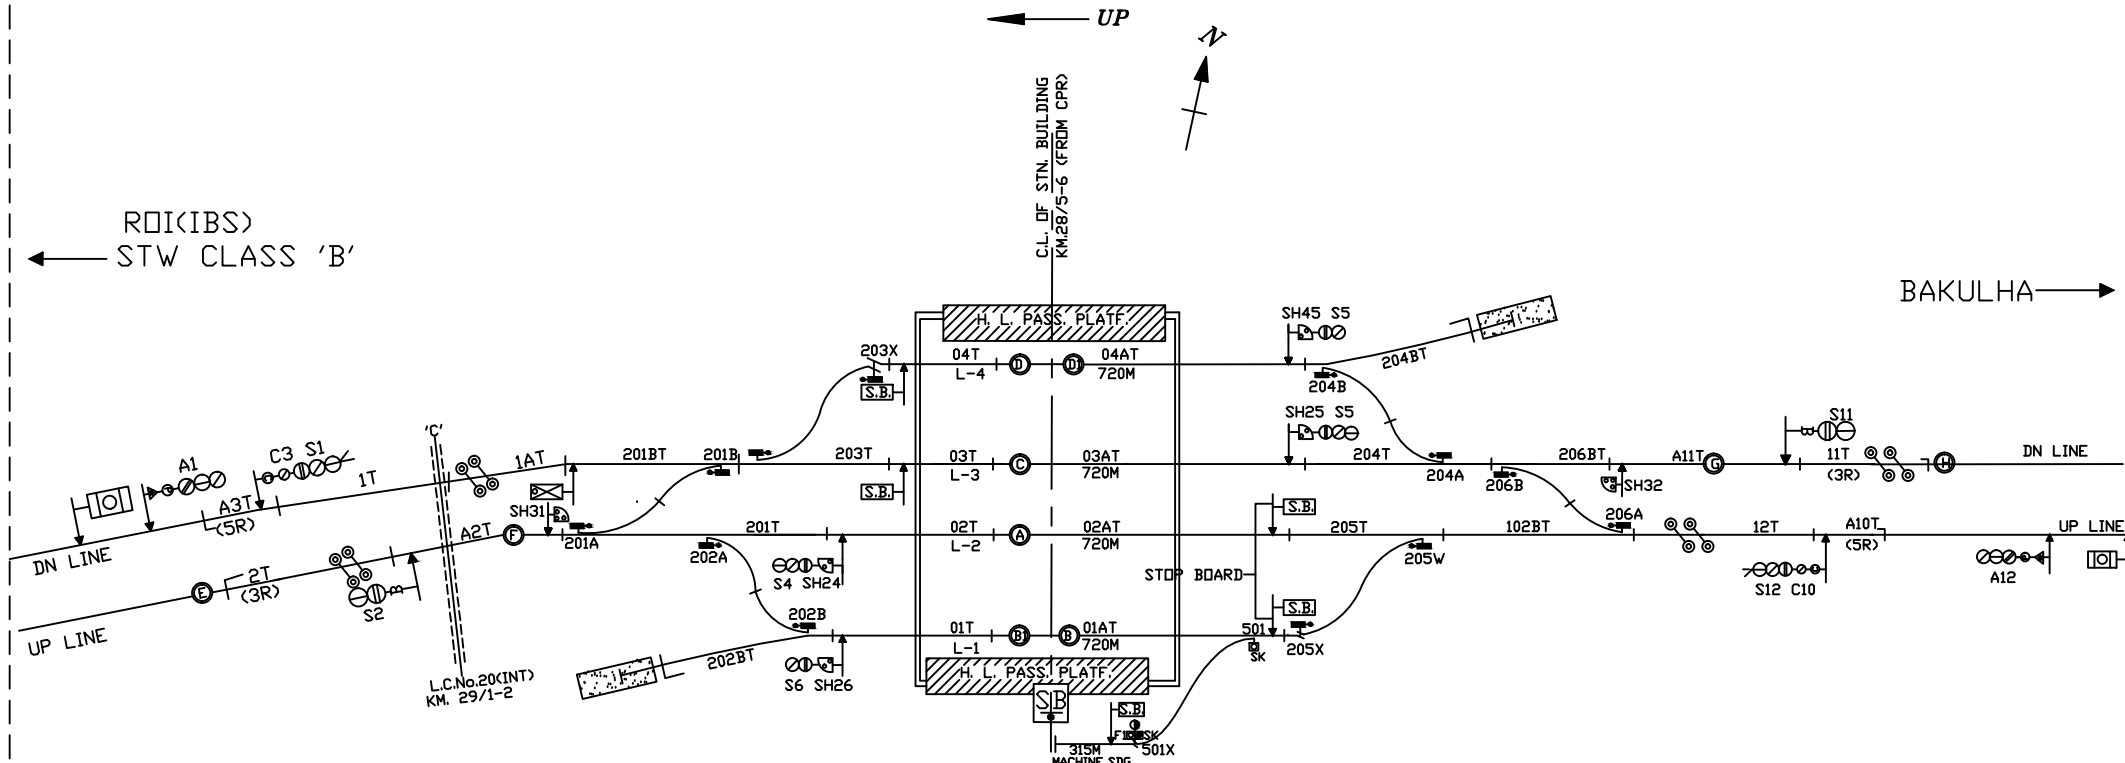

NOTE-

- 1. GAUGE - B.G.
- 2. CLASS - B
- 3. STANDARD OF INTERLOCKING - II
- 4. BLOCK WORKING -
 - i. BLOCK WORKING BY BPAC USING BLOCK PANEL WITH UFSBI ON D/L SECTION SURAIMANPUR - STW (WITH IBS)
 - ii. BLOCK WORKING BY BPAC USING BLOCK PANEL WITH UFSBI ON D/L SECTION SURAIMANPUR - BAKULHA Jn

SUITABLE FOR 25 KV AC TRACTION

MINIATURE PLAN

SUREMANPUR

(SIP)

NOT TO SCALE

BASED ON RD No. DY.CSTE/CDN./GKP/2022(RD)/12