


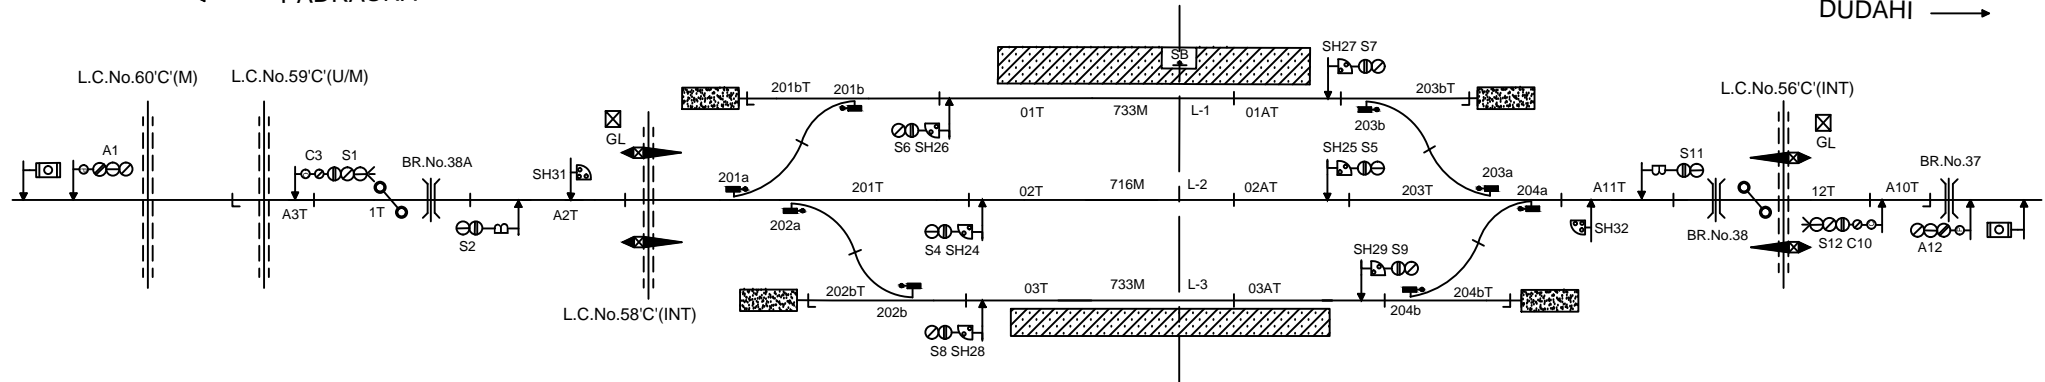

← UP

← PADRAUNA

DUDAHI →



NOTE-

1. GAUGE - B.G.
2. CLASS - B
3. STANDARD OF INTERLOCKING - III
4. BLOCK WORKING -
 - i. DIADO TOKENLESS BLOCK INSTT. WITH A/C ON SECTION KATHKUIYAN - DUDAHI
 - ii. DIADO TOKENLESS BLOCK INSTT. WITH A/C ON SECTION KATHKUIYAN - PADRAUNA

MINIATURE PLAN

KATHKUIYAN
(KKT)