



LEVEL

UP

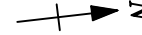

C. LINE OF S.B.  
K.M. 46/6-7 (FROM BTT)

BATANI Jn. →  
BELTHRA (BLTR) 'B' CLASS  
Km-13.74

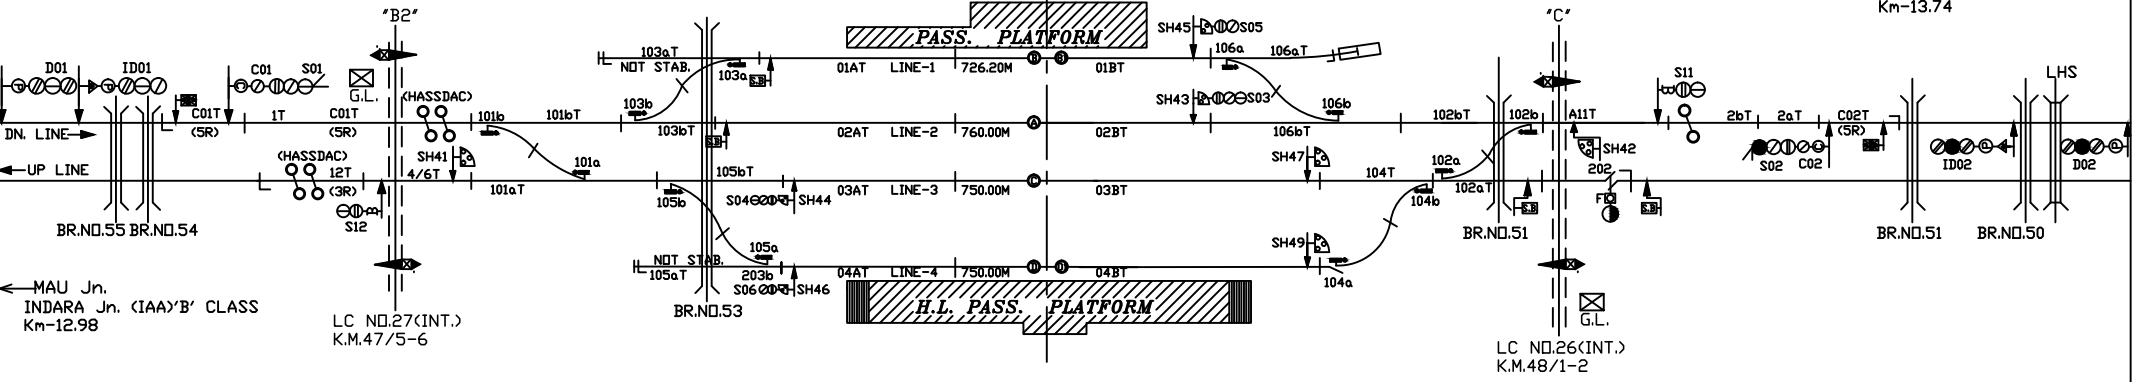

- NOTE-
1. GAUGE - B.G.
  2. CLASS - B
  3. STANDARD OF INTERLOCKING - II WITH III EQUIPMENT
  4. BLOCK WORKING -
    - i. SINGLE LINE BLOCK PANEL UFSBI WITH SSDAC ON SECTION KIRIHARAPUR - BELTHARA ROAD
    - ii. DOUBLE LINE BLOCK PANEL SSBPAC WITH HASSDAC ON SECTION KIRIHARAPUR - INDARA JN.

MINIATURE PLAN

KIRIHARAPUR  
(KER)