


NORTH EASTERN RAILWAY

VARANASI DIVISION

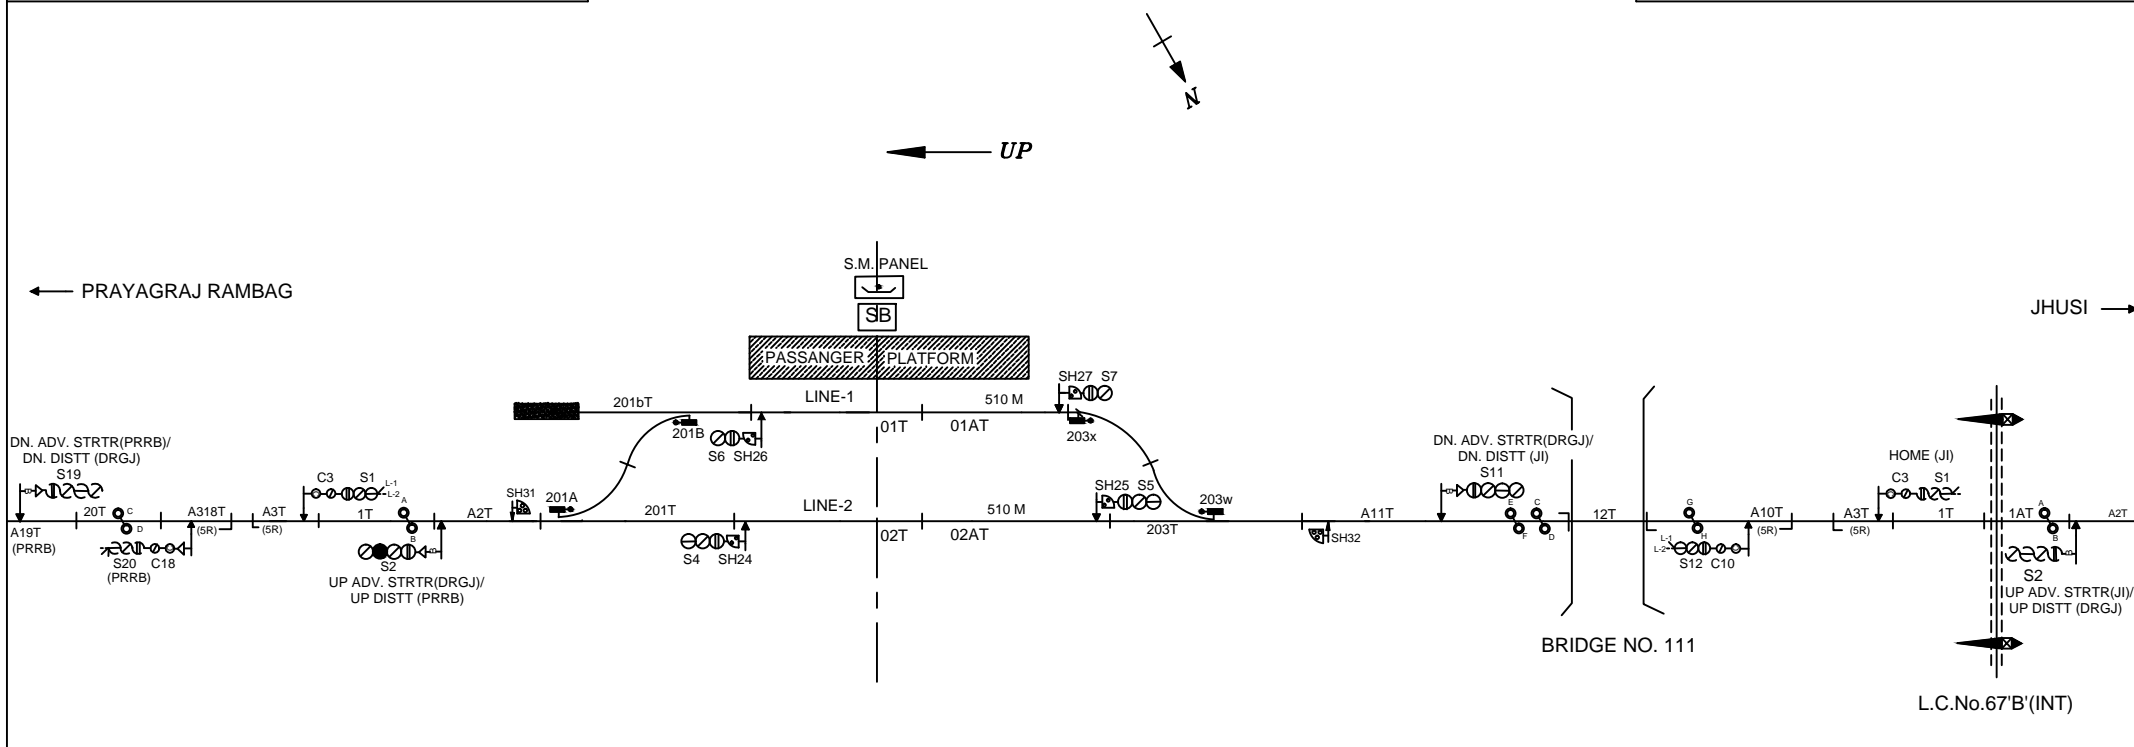

NOTE :

- 1. GAUGE - B.G.
- 2. CLASS - B
- 3. STANDARD OF INTERLOCKING - II(R)
- 4. BLOCK WORKING -
 - i. BLOCK PANEL UFSBI WITH A/C ON SECTION DARAGANJ - JHUSI.
 - ii. BLOCK PANEL UFSBI WITH A/C ON SECTION DARAGANJ - PRAYAGRAJ RAMBAG.

NOT TO SCALE BASED ON RD No. DSTE/CON/2018(RD)/22 ALT-'NIL'

MINIATURE PLAN

DARAGANJ
(DRGJ)

DATE - 17 12 2018