




N. E. RAILWAY VARANASI DIVISION






SYSTEM MAP



CORRECTED UP TO 06.04.2023
B.G. LINE SHOWN THUS

ELECTRIFIED DOUBLE LINE SHOWN 
ELECTRIFIED SINGLE LINE SHOWN 
PROPOSED DOUBLE LINE SHOWN 

ROUTE K.M.	
B. G.	K.M 1305.283
TOTAL	KM 1305.283
Doubling	KM 615.26

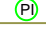LEGEND

- INTERCHANGE POINT 
- EI/SSI 
- PI 
- RRI 
- IBS 

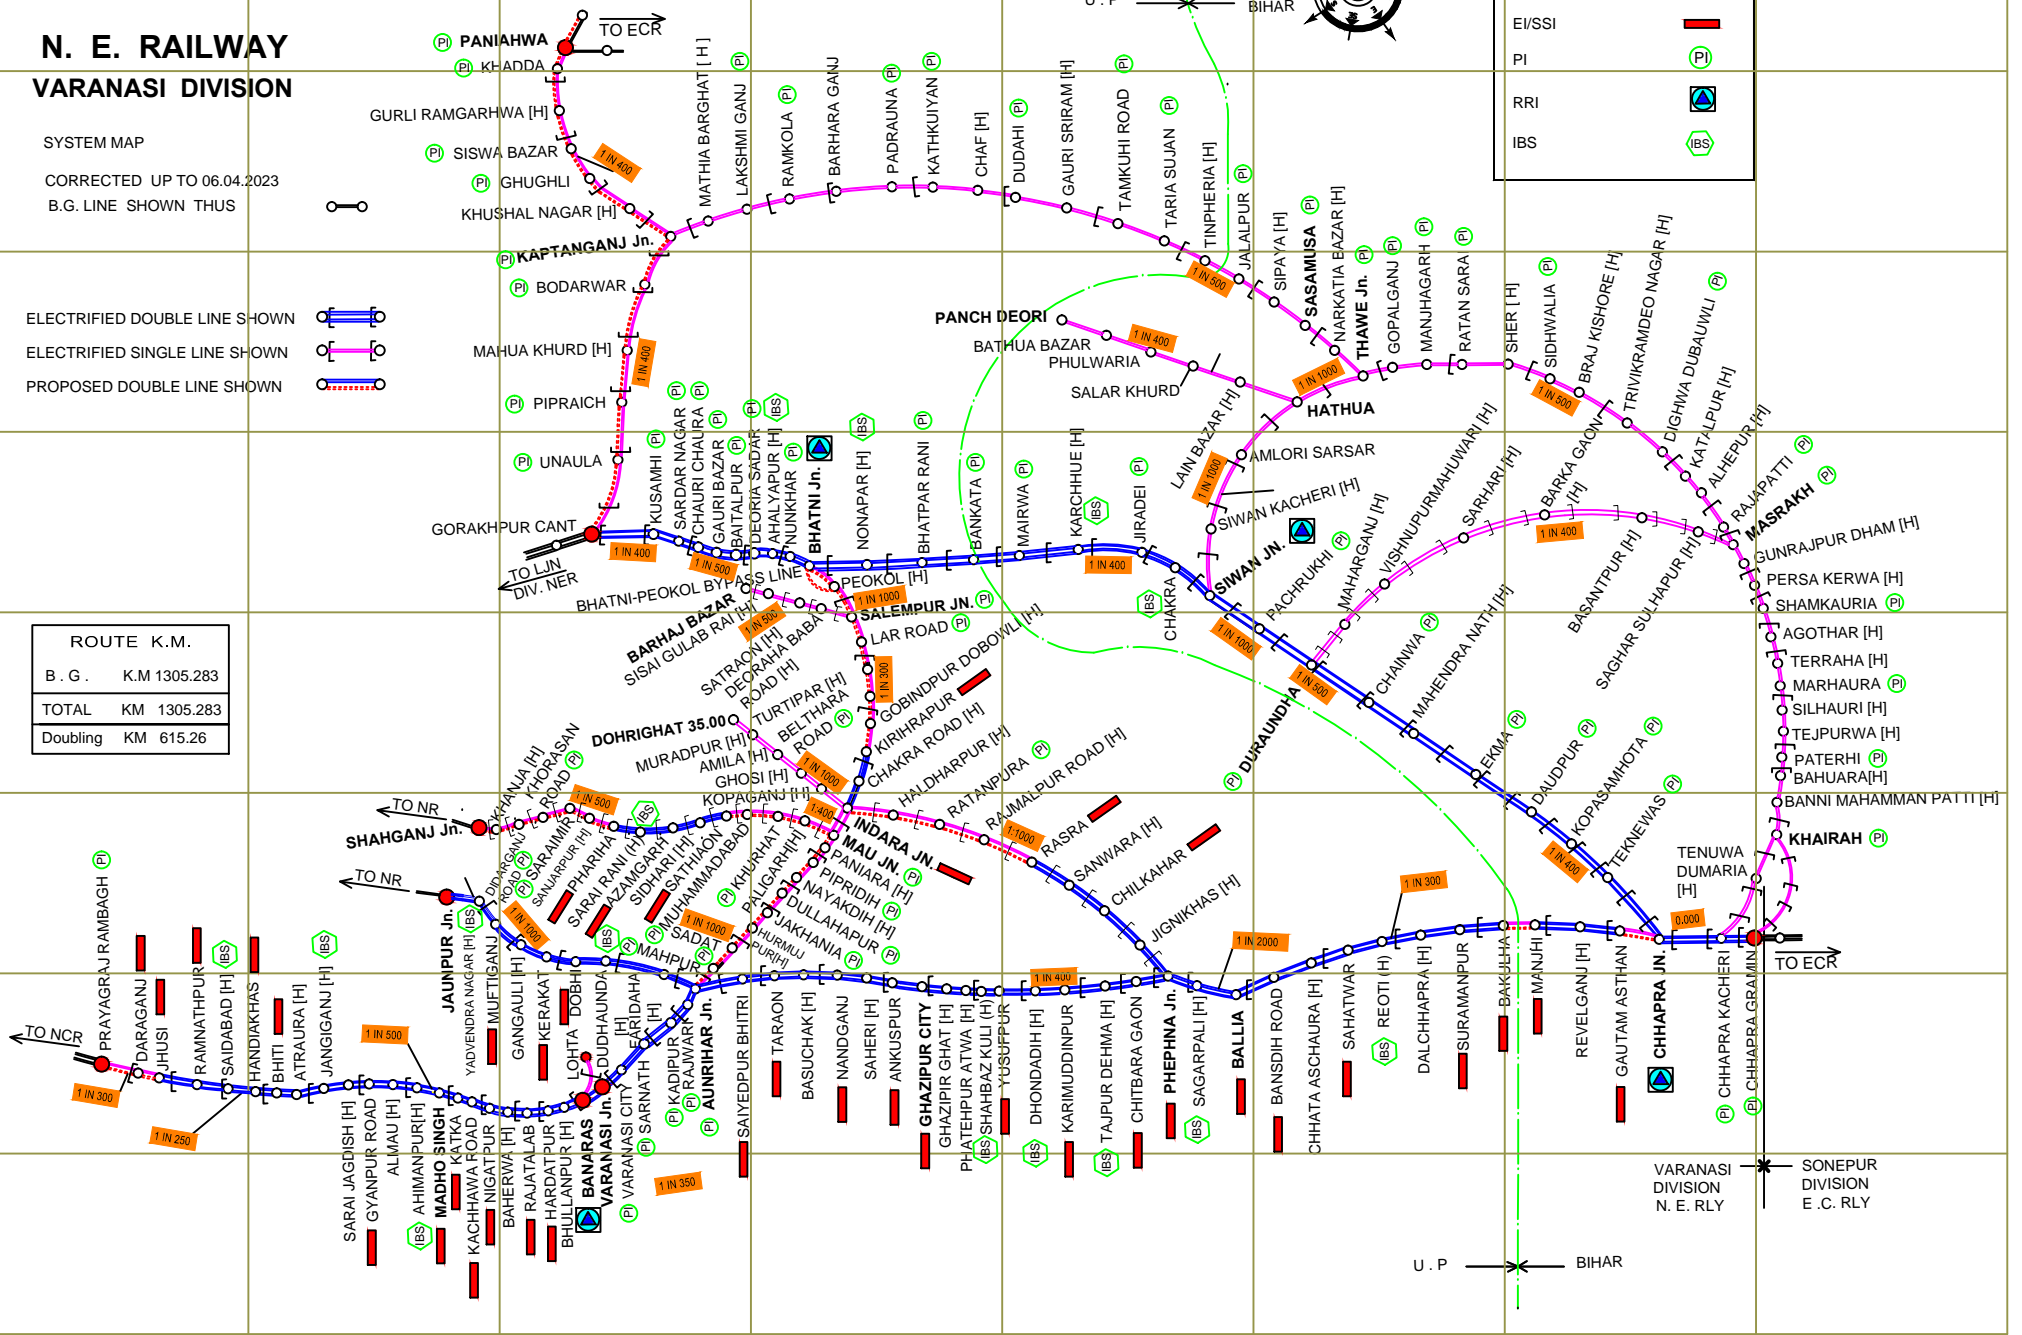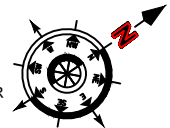

U. P BIHAR

VARANASI DIVISION
N. E. RLY

SONEPUR DIVISION
E. C. RLY

A B C D E F G H

8
7
6
5
4
3
2
1