


NORTH EASTERN RAILWAY

VARANASI DIVISION

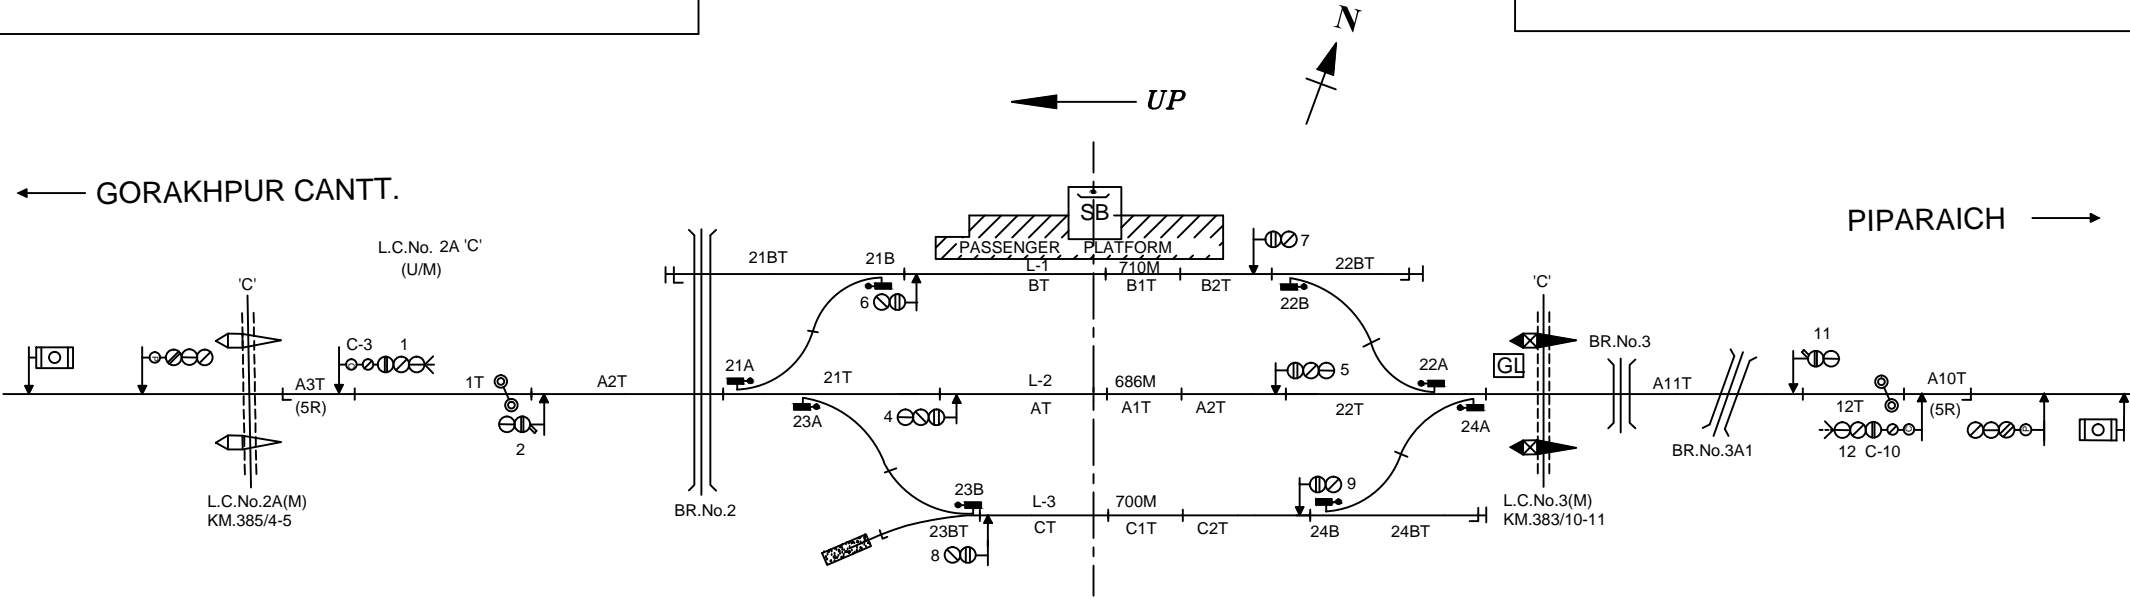

NOTE-

- 1. GAUGE - B.G.
- 2. CLASS - B
- 3. STANDARD OF INTERLOCKING - III
- 4. BLOCK WORKING -
 - i. DIADO TOKENLESS BLOCK INSTT. ON SECTION UNLAULA - PIPARAICH.
 - ii. BLOCK PANEL UFSBI WITH A/C. ON SECTION UNLAULA - GORAKHPUR CANTT.

NOT TO SCALE BASED ON RD No. Sr.DSTE/BSB/2016(RD)/6 ALT-B

MINIATURE PLAN

UNLAULA
(UNLA)