


GANJ DUNDWARA  
(GWA)  
CLASS B  
STD-IIR

SUITABLE FOR 25KV AC TRACTION

KANPUR CENTRAL  
PTI CLASS-B Km. 6.44

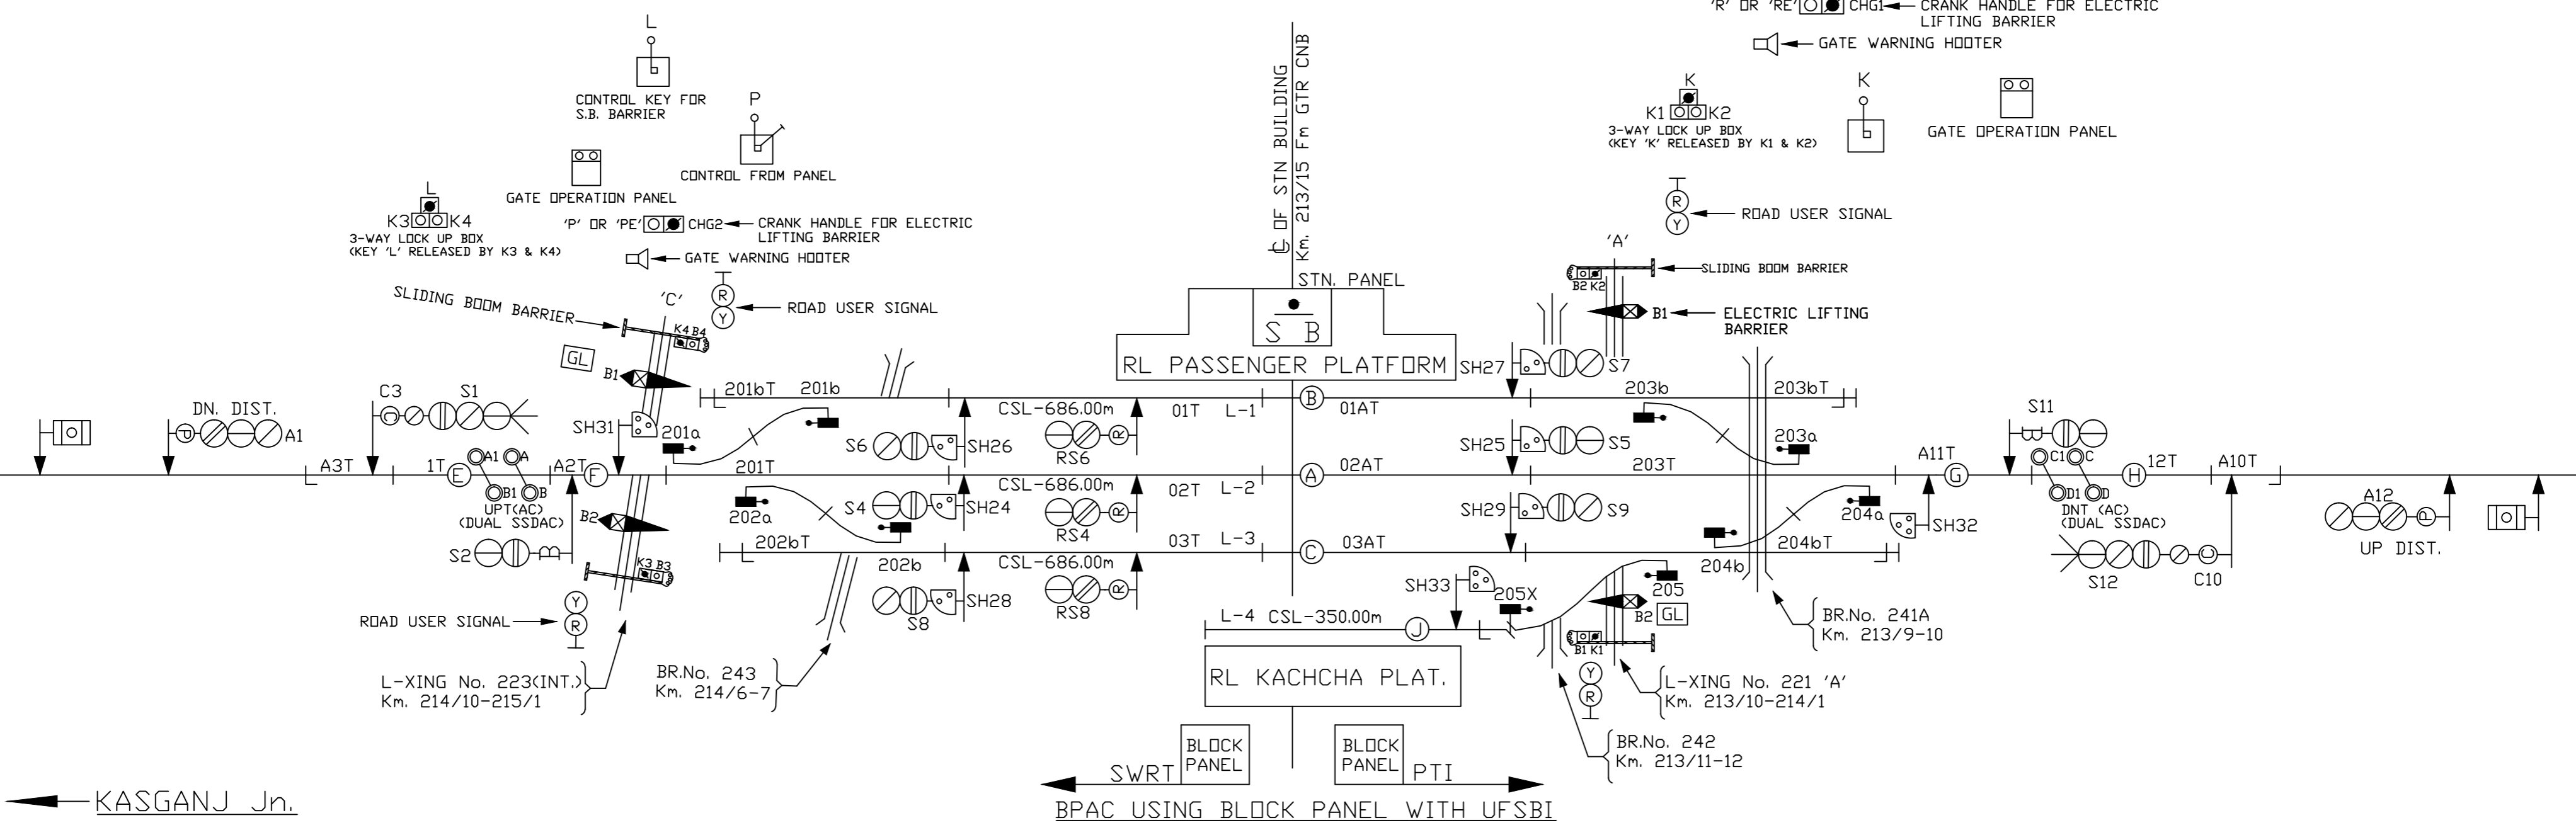

BPAC USING BLOCK PANEL WITH UFSBI

UP SHUNTING KEY 5 DN. SHUNTING KEY