














SUITABLE FOR 25KV AC TRACTION

PATIALI
(PTI)
CLASS B
STD-IIR

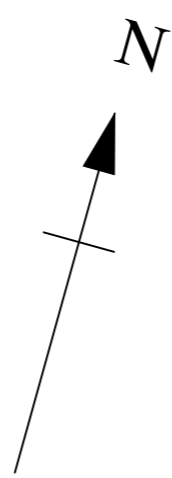

UP

KANPUR CENTRAL
DRO CLASS-B Km. 13.68

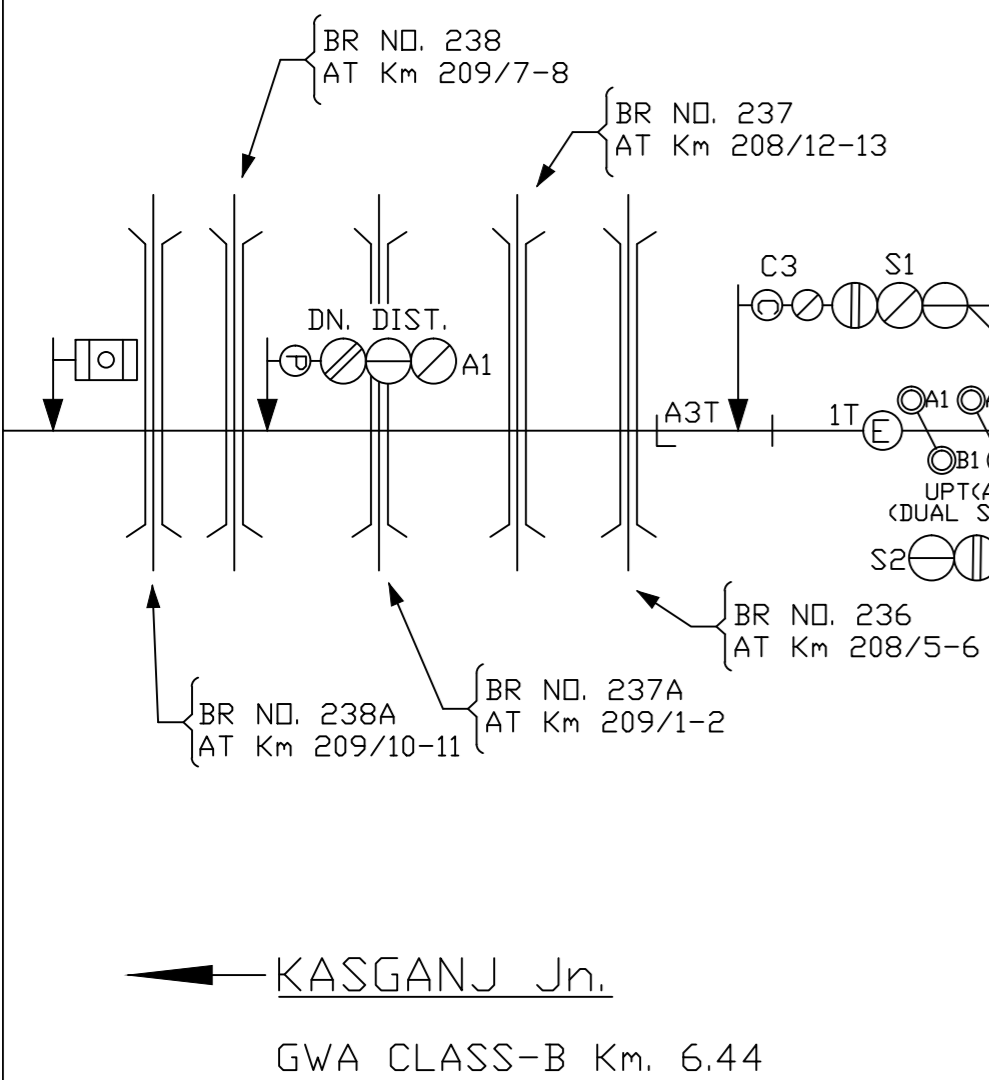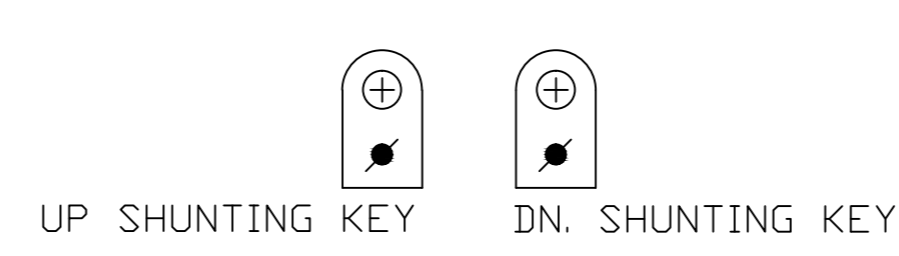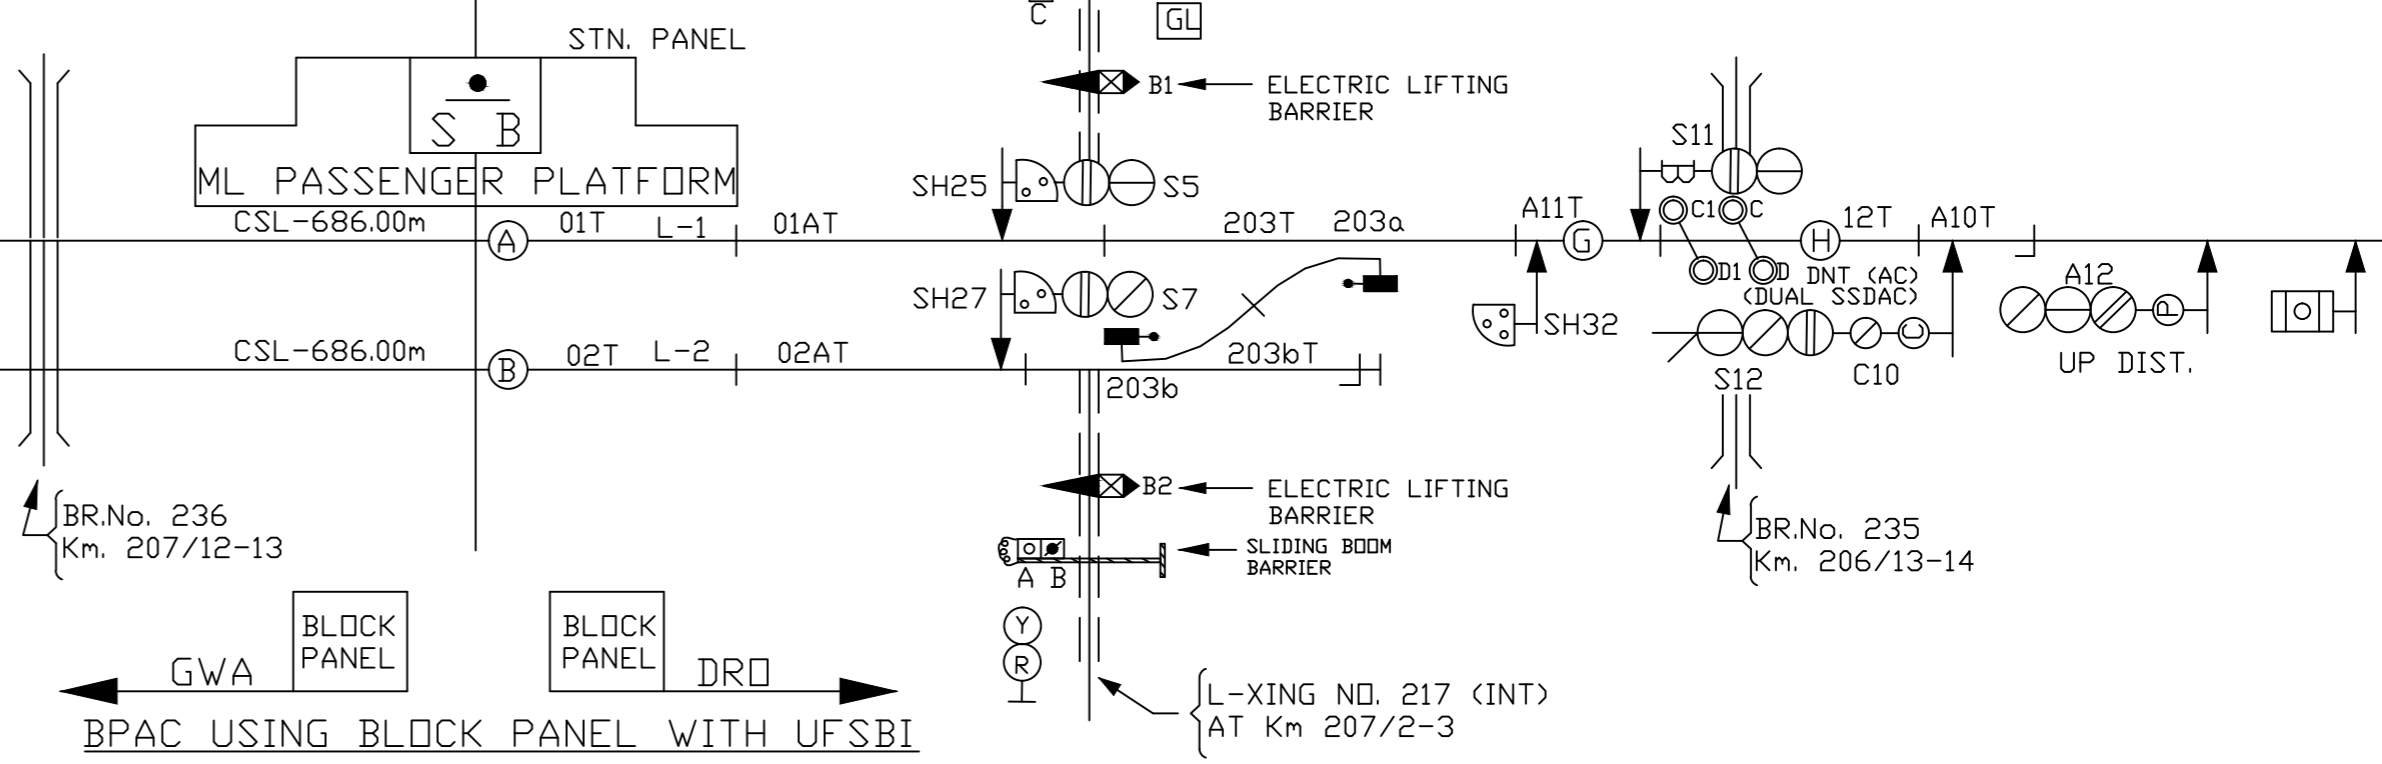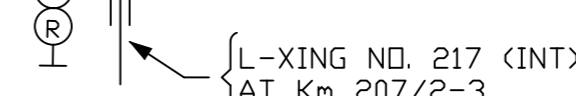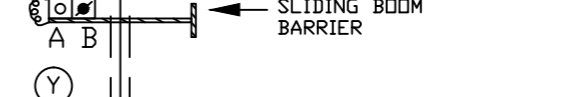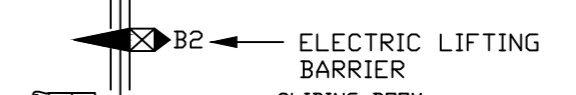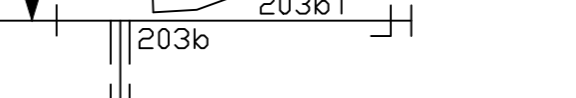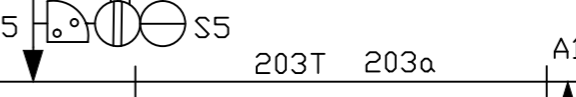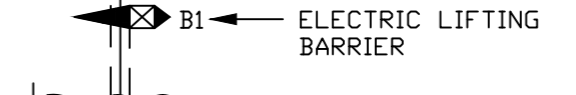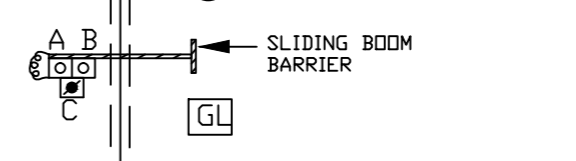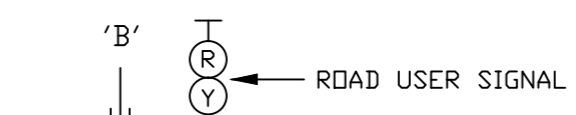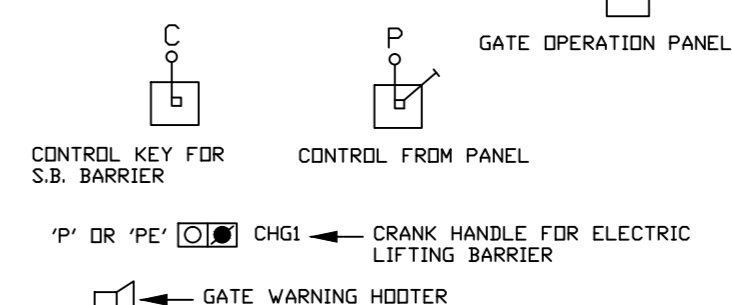

KASGANJ Jn.
GWA CLASS-B Km. 6.44