




SUITABLE FOR 25KV AC TRACTION

FATEHGARH
(FGR)
CLASS B
STD-IIR

KANPUR CENTRAL

KAMALGANJ CLASS-B Km. 12.87
YAKUTGANJ HALT Km. 5.89

UP

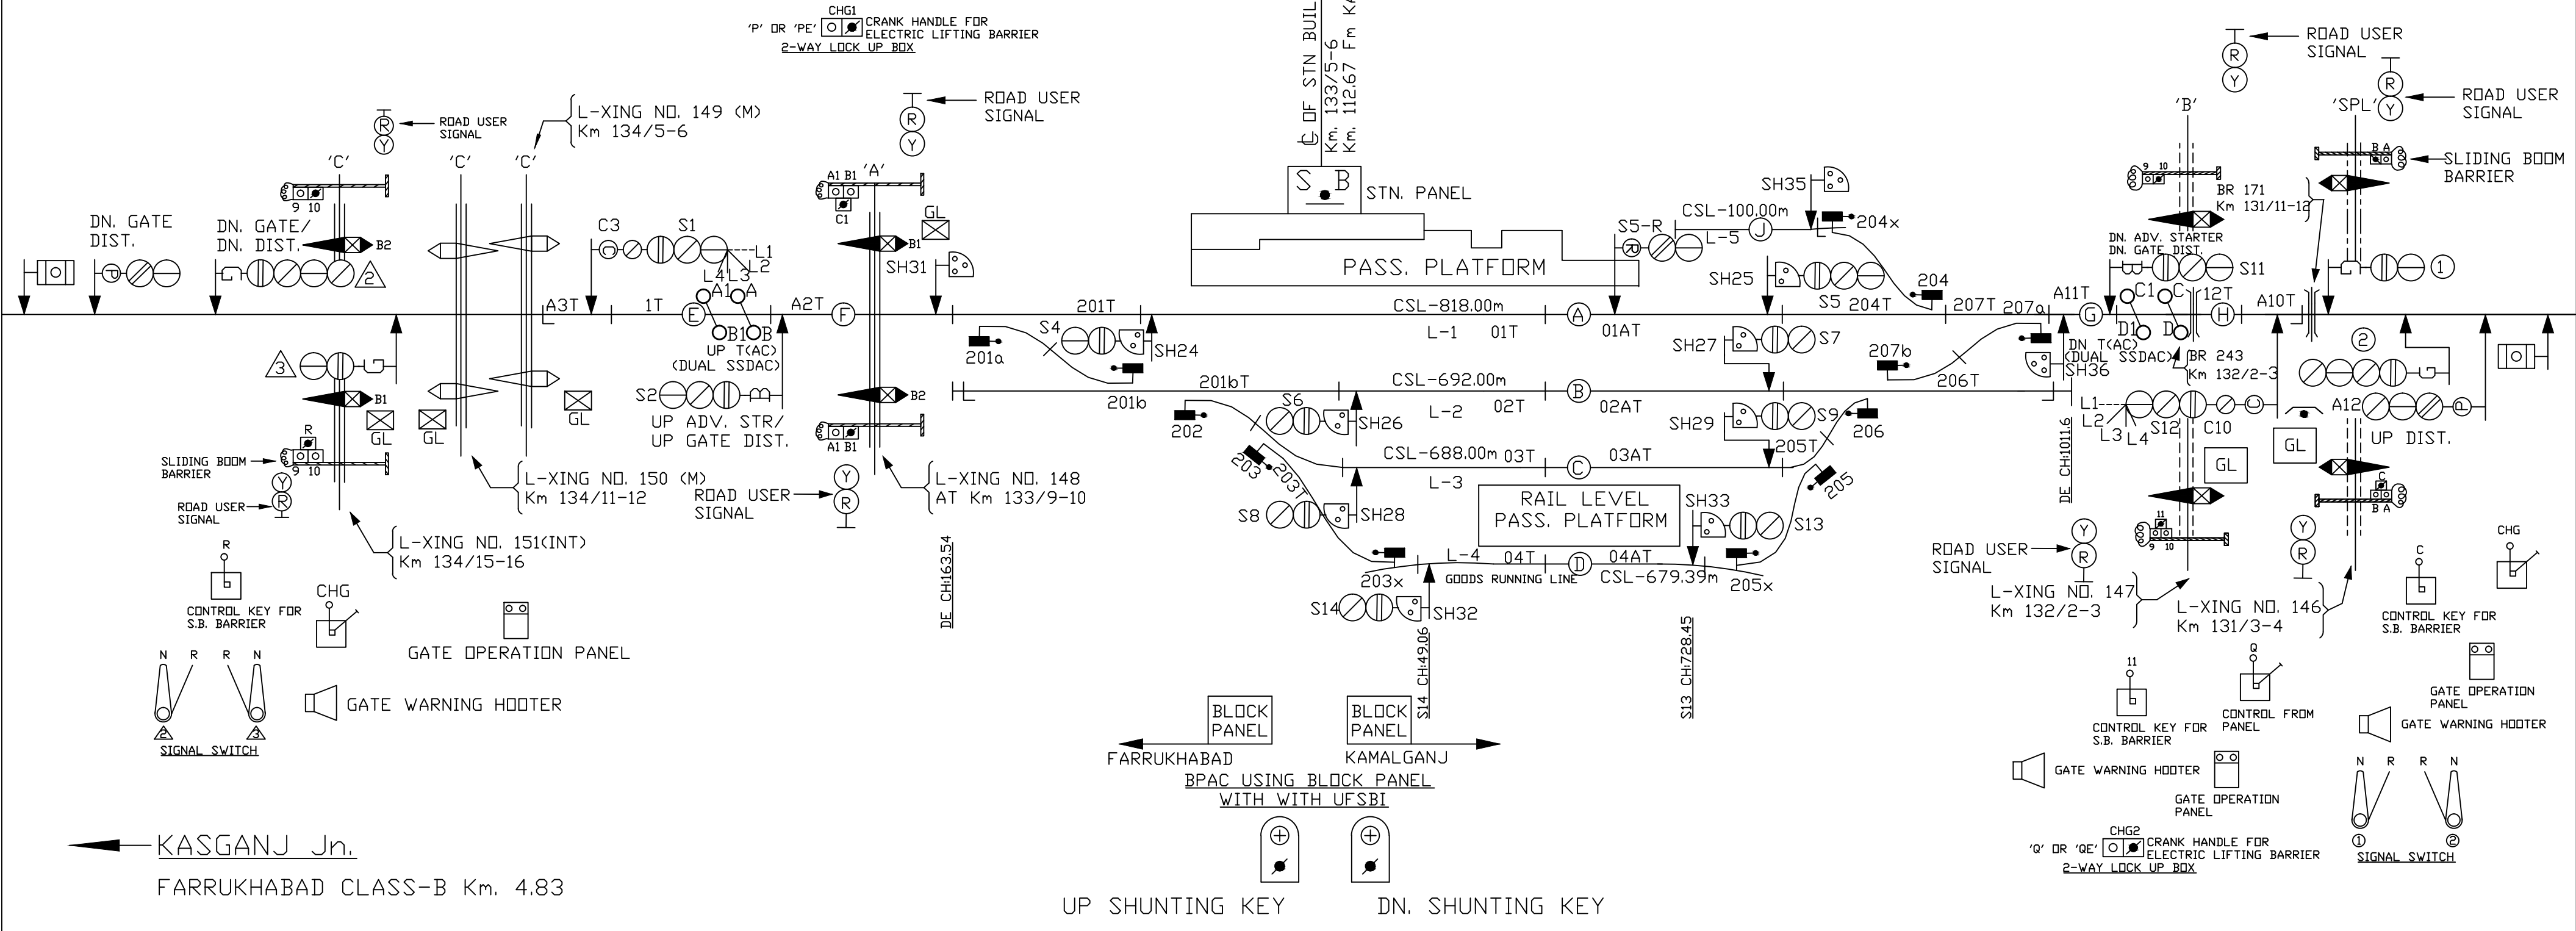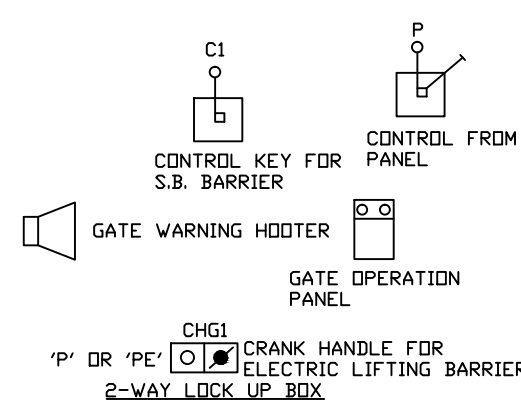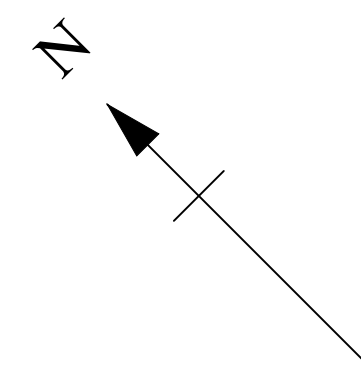

FARRUKHABAD KAMALGANJ
BPAC USING BLOCK PANEL WITH WITH UFSBI

UP SHUNTING KEY DN. SHUNTING KEY