


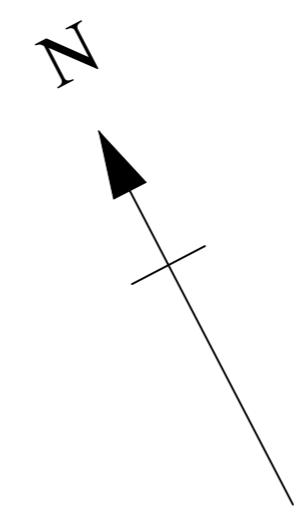

SUITABLE FOR 25KV AC TRACTION



KHUDAGANJ
(KDJ)
CLASS B
STD-IIR




← UP

→ KANPUR CENTRAL


GURSAHAYGANJ CLASS-B Km. 11.27
MALIKPUR HALT Km. 5.27

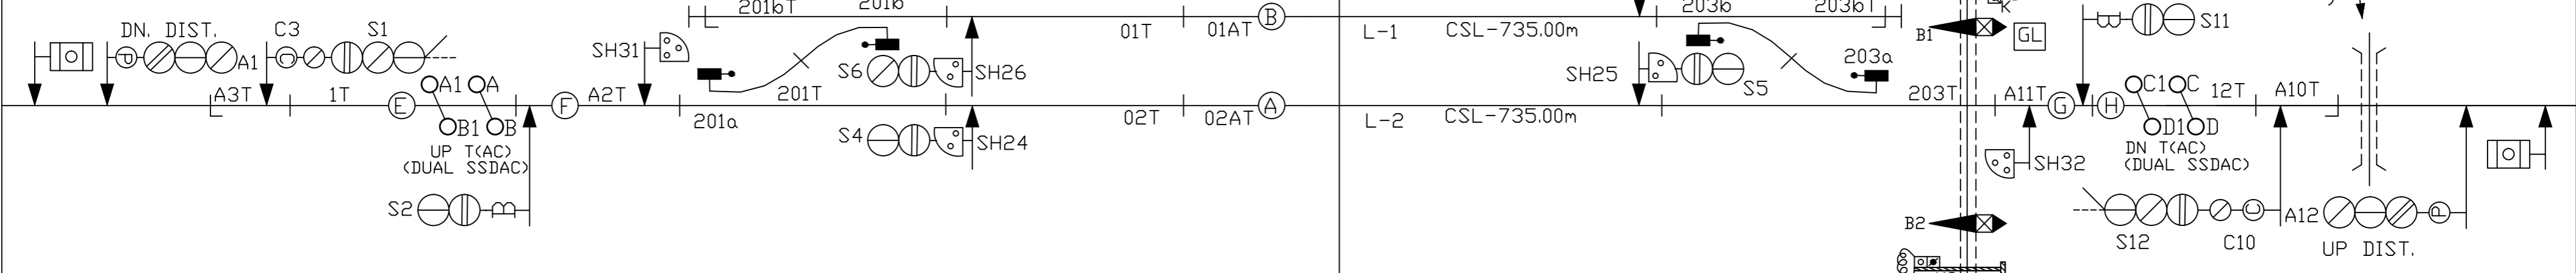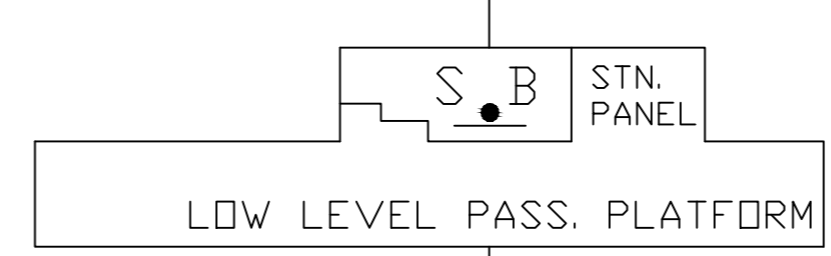


← KASGANJ Jn.
KAMALGANJ CLASS-B Km. 8.05
SINGHIRAMPUR HALT Km. 4.43

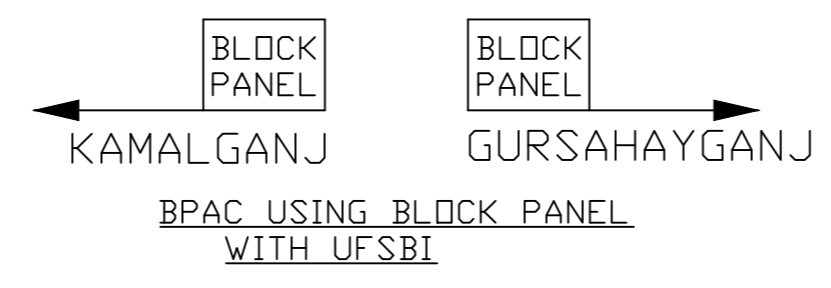

TOKENLESS TOKENLESS

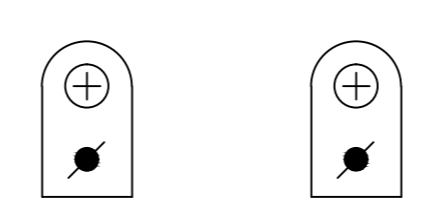

UP SHUNTING KEY DN. SHUNTING KEY

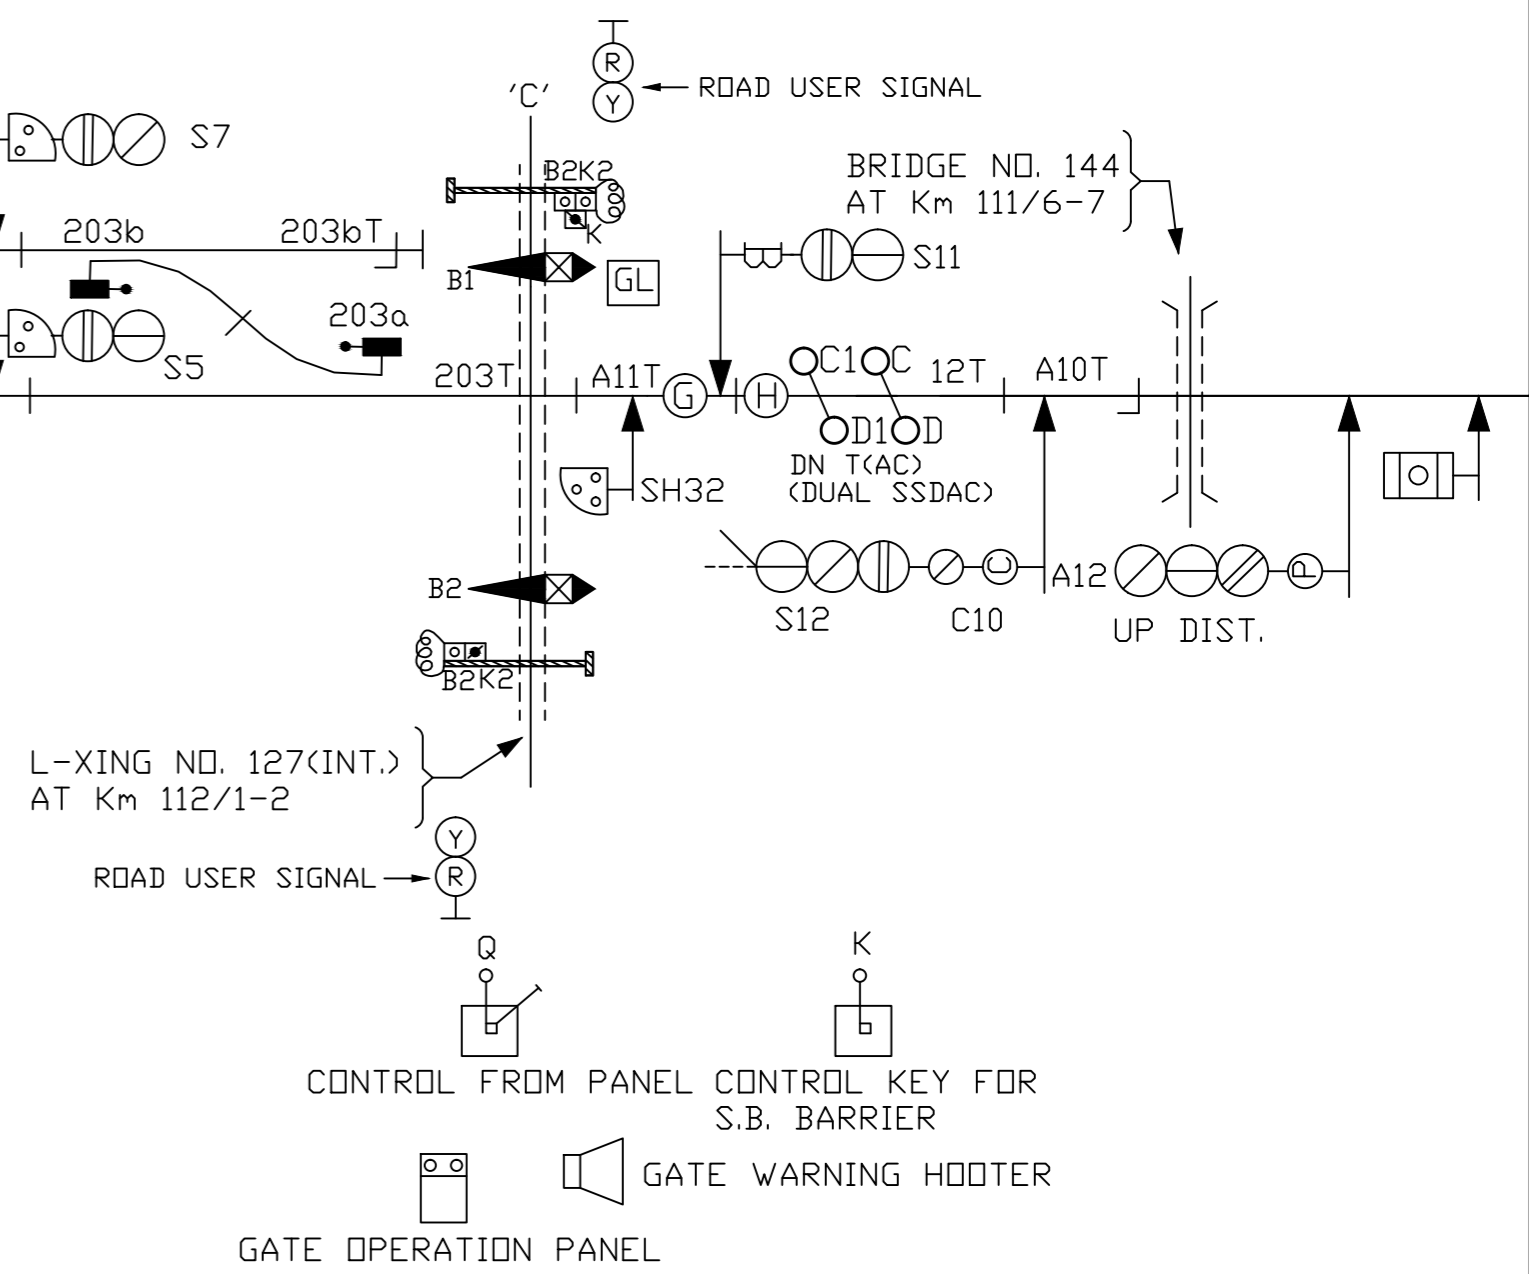

'O' OR 'OE' CHG1 ← CRANK HANDLE FOR ELECTRIC 2 WAY LOCK UP BOX LIFTING BARRIER