



SUITABLE FOR 25KV AC TRACTION

KANNAUJ
(KJN)
CLASS B
STD-IIIR

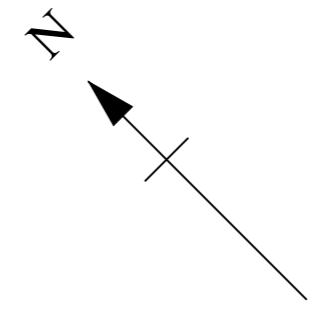

UP

KANPUR CENTRAL
ARAUL MAKANPUR CLASS-B Km. 15.28
GANGWAPUR HALT Km. 11.53
MANIMAU HALT Km. 5.22

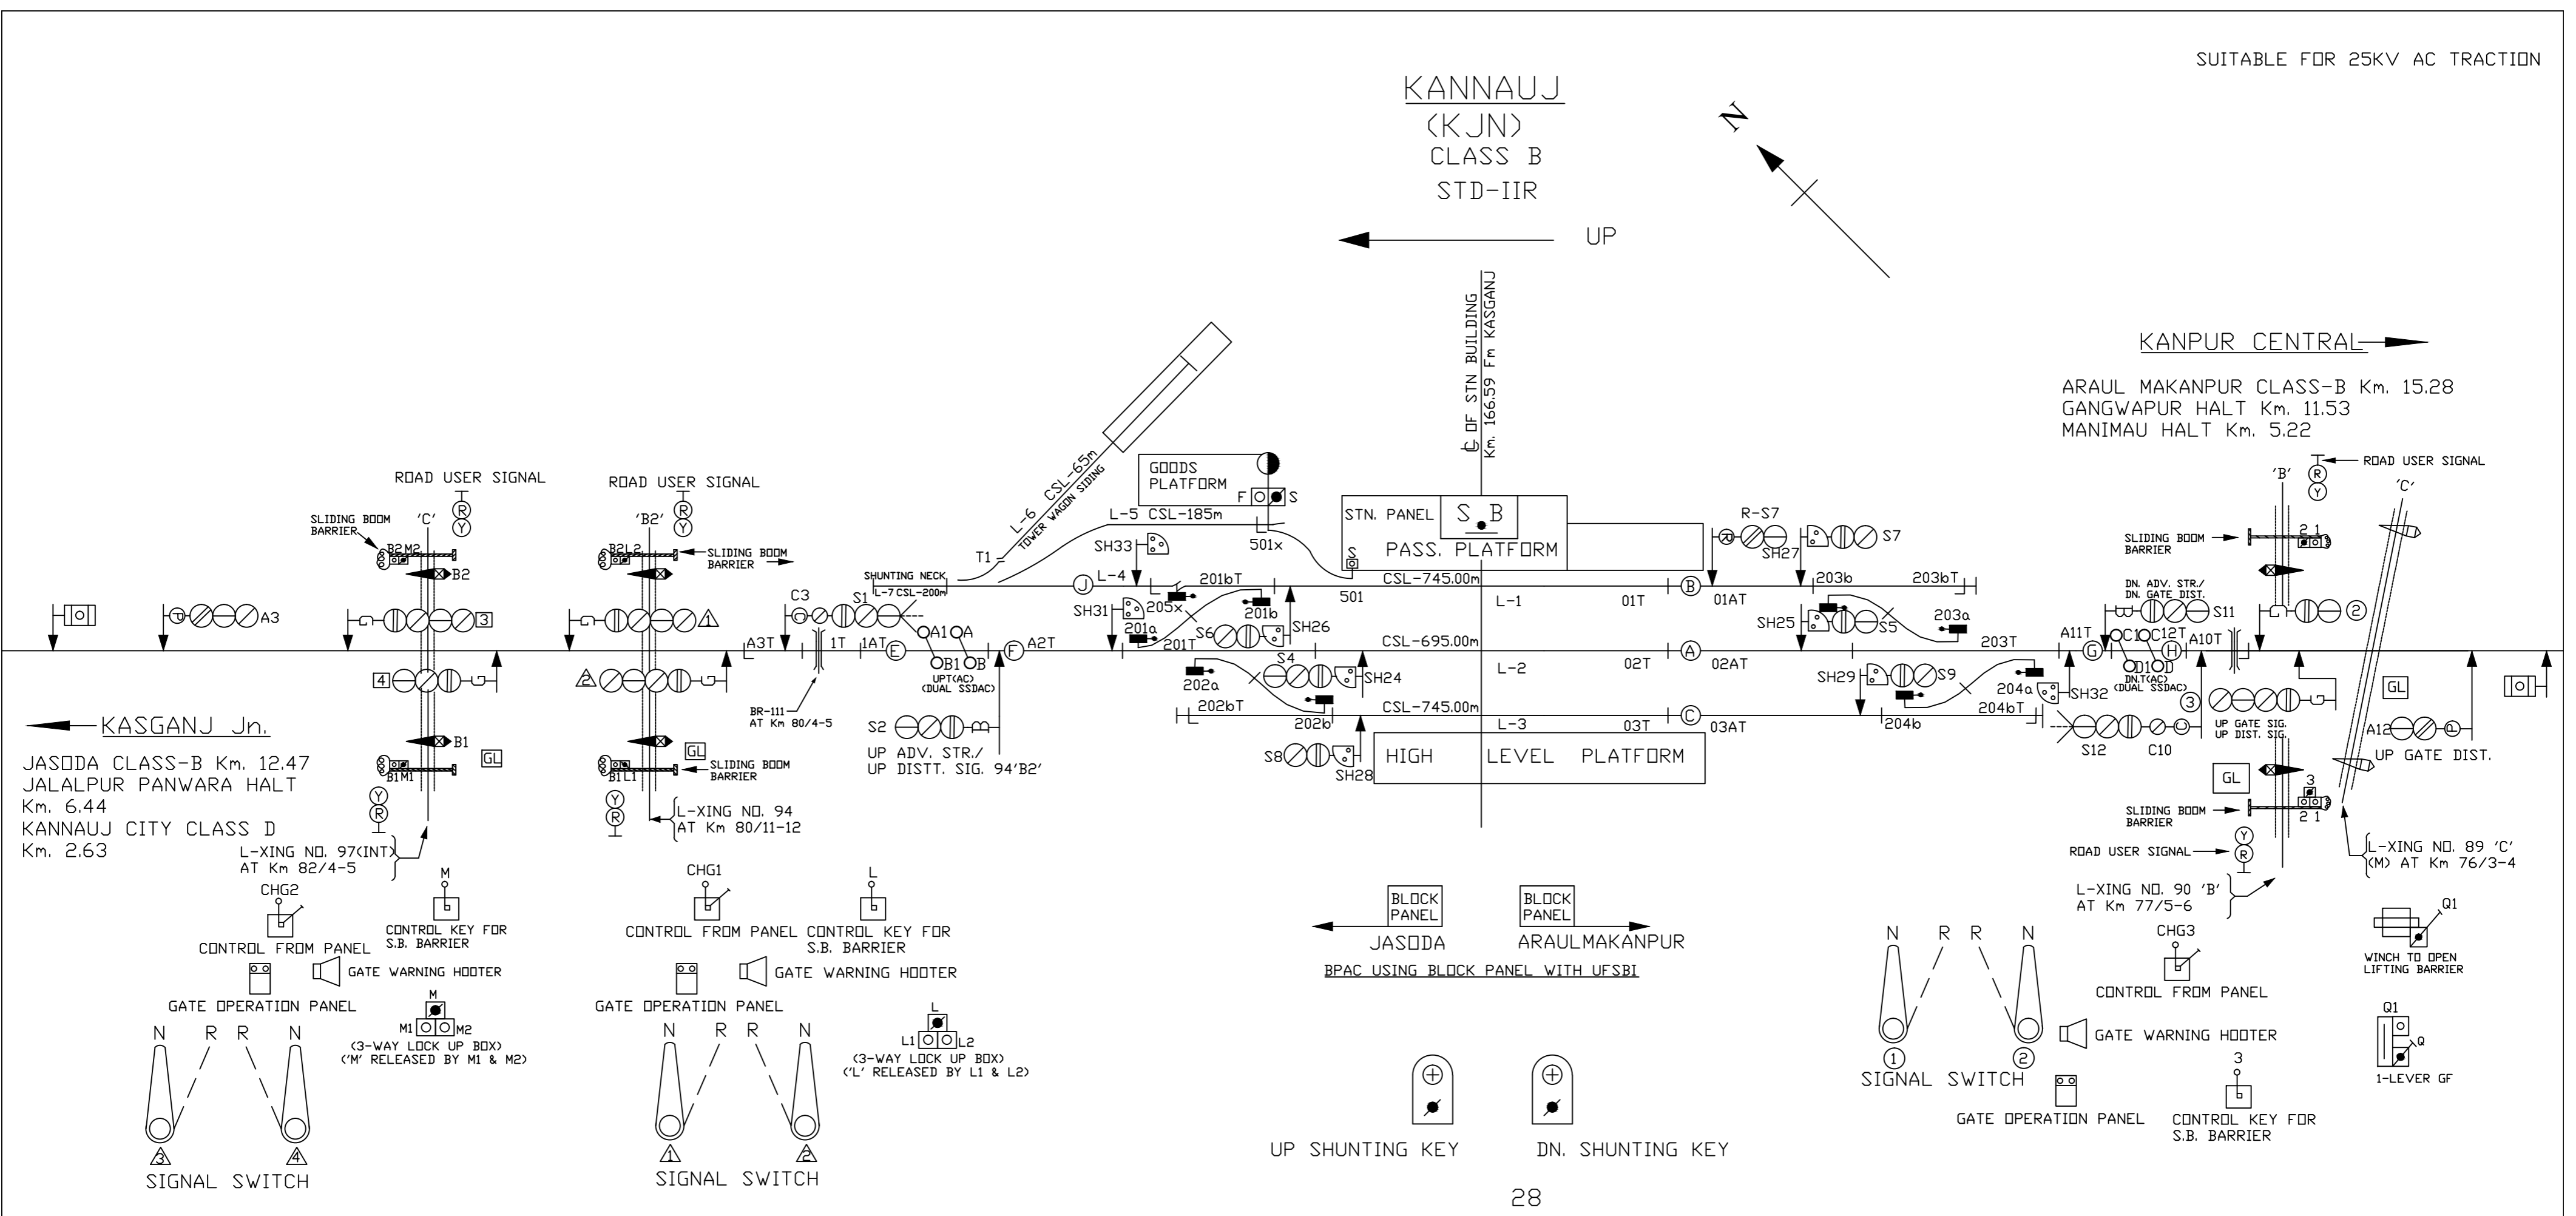

UP SHUNTING KEY DN. SHUNTING KEY