
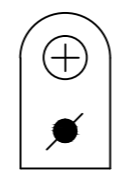


SUITABLE FOR 25KV AC TRACTION


BARRAJPUR

(BJR)
CLASS B
STD-IIR

KANPUR CENTRAL
CHAUBEPUR CLASS-B Km. 9.66

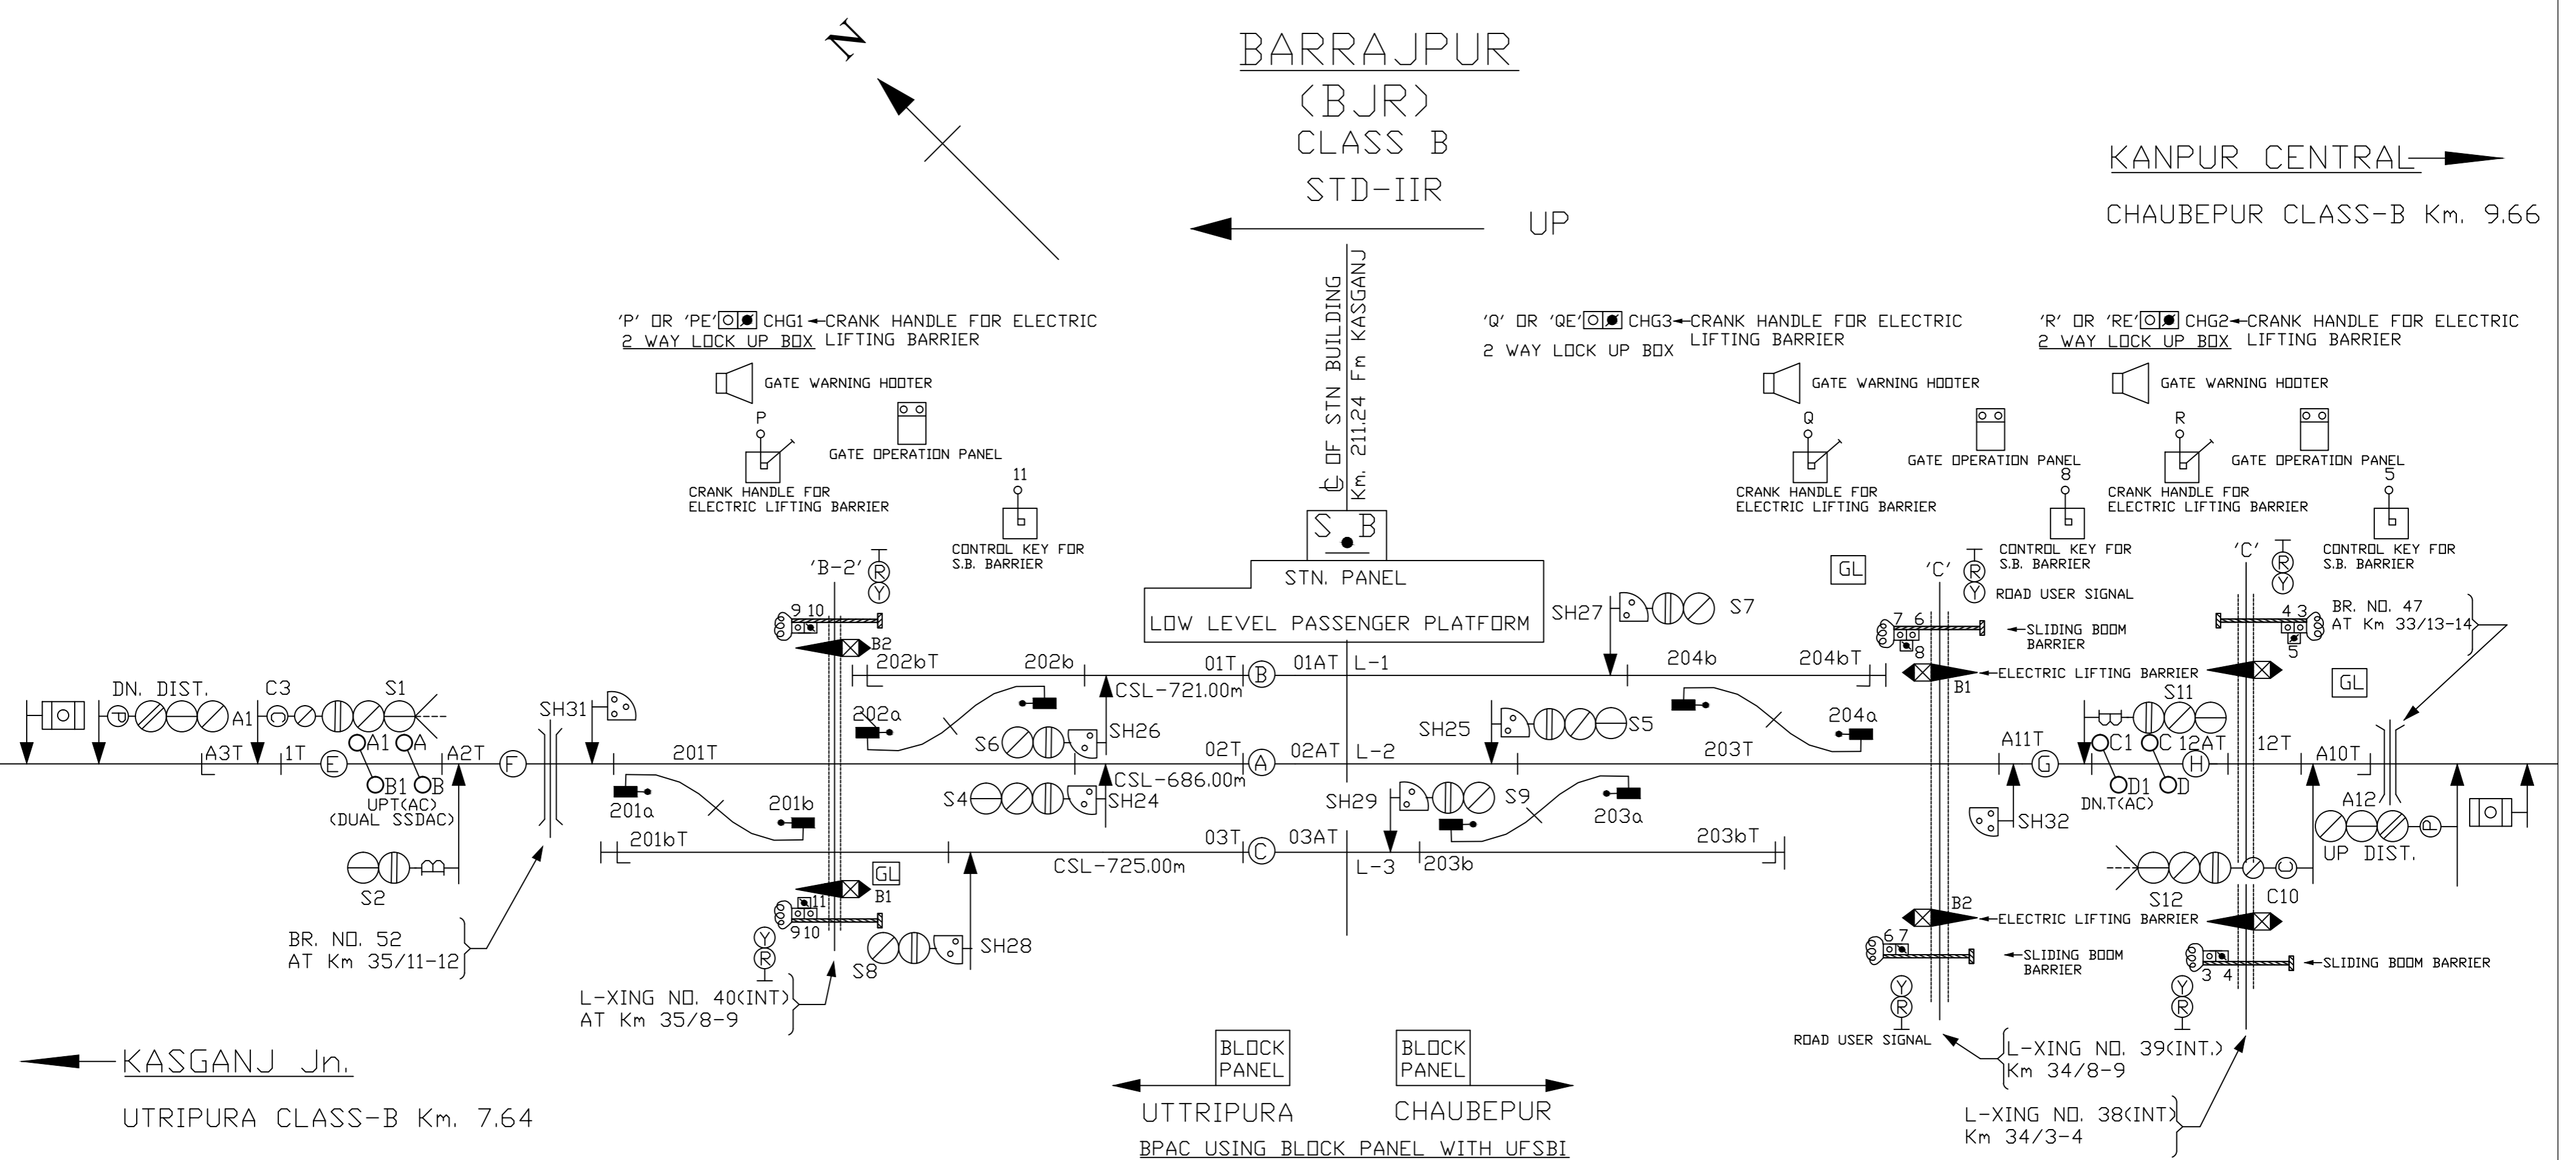

UP SHUNTING KEY

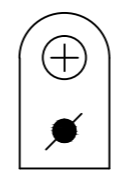

DN. SHUNTING KEY