


KASGANJ CITY  
(KJC)  
CLASS B  
STD-II (REVISED)

SUITABLE FOR 25KV AC TRACTION

UP

KASGANJ Jn. CLASS-B  
Km. 6.40

CL OF STN BUILDING  
CH: 0.00 Km. 418/1-2  
Km. 98.08 FROM BAREILLY  
Km. 8.43 FROM KASGANJ

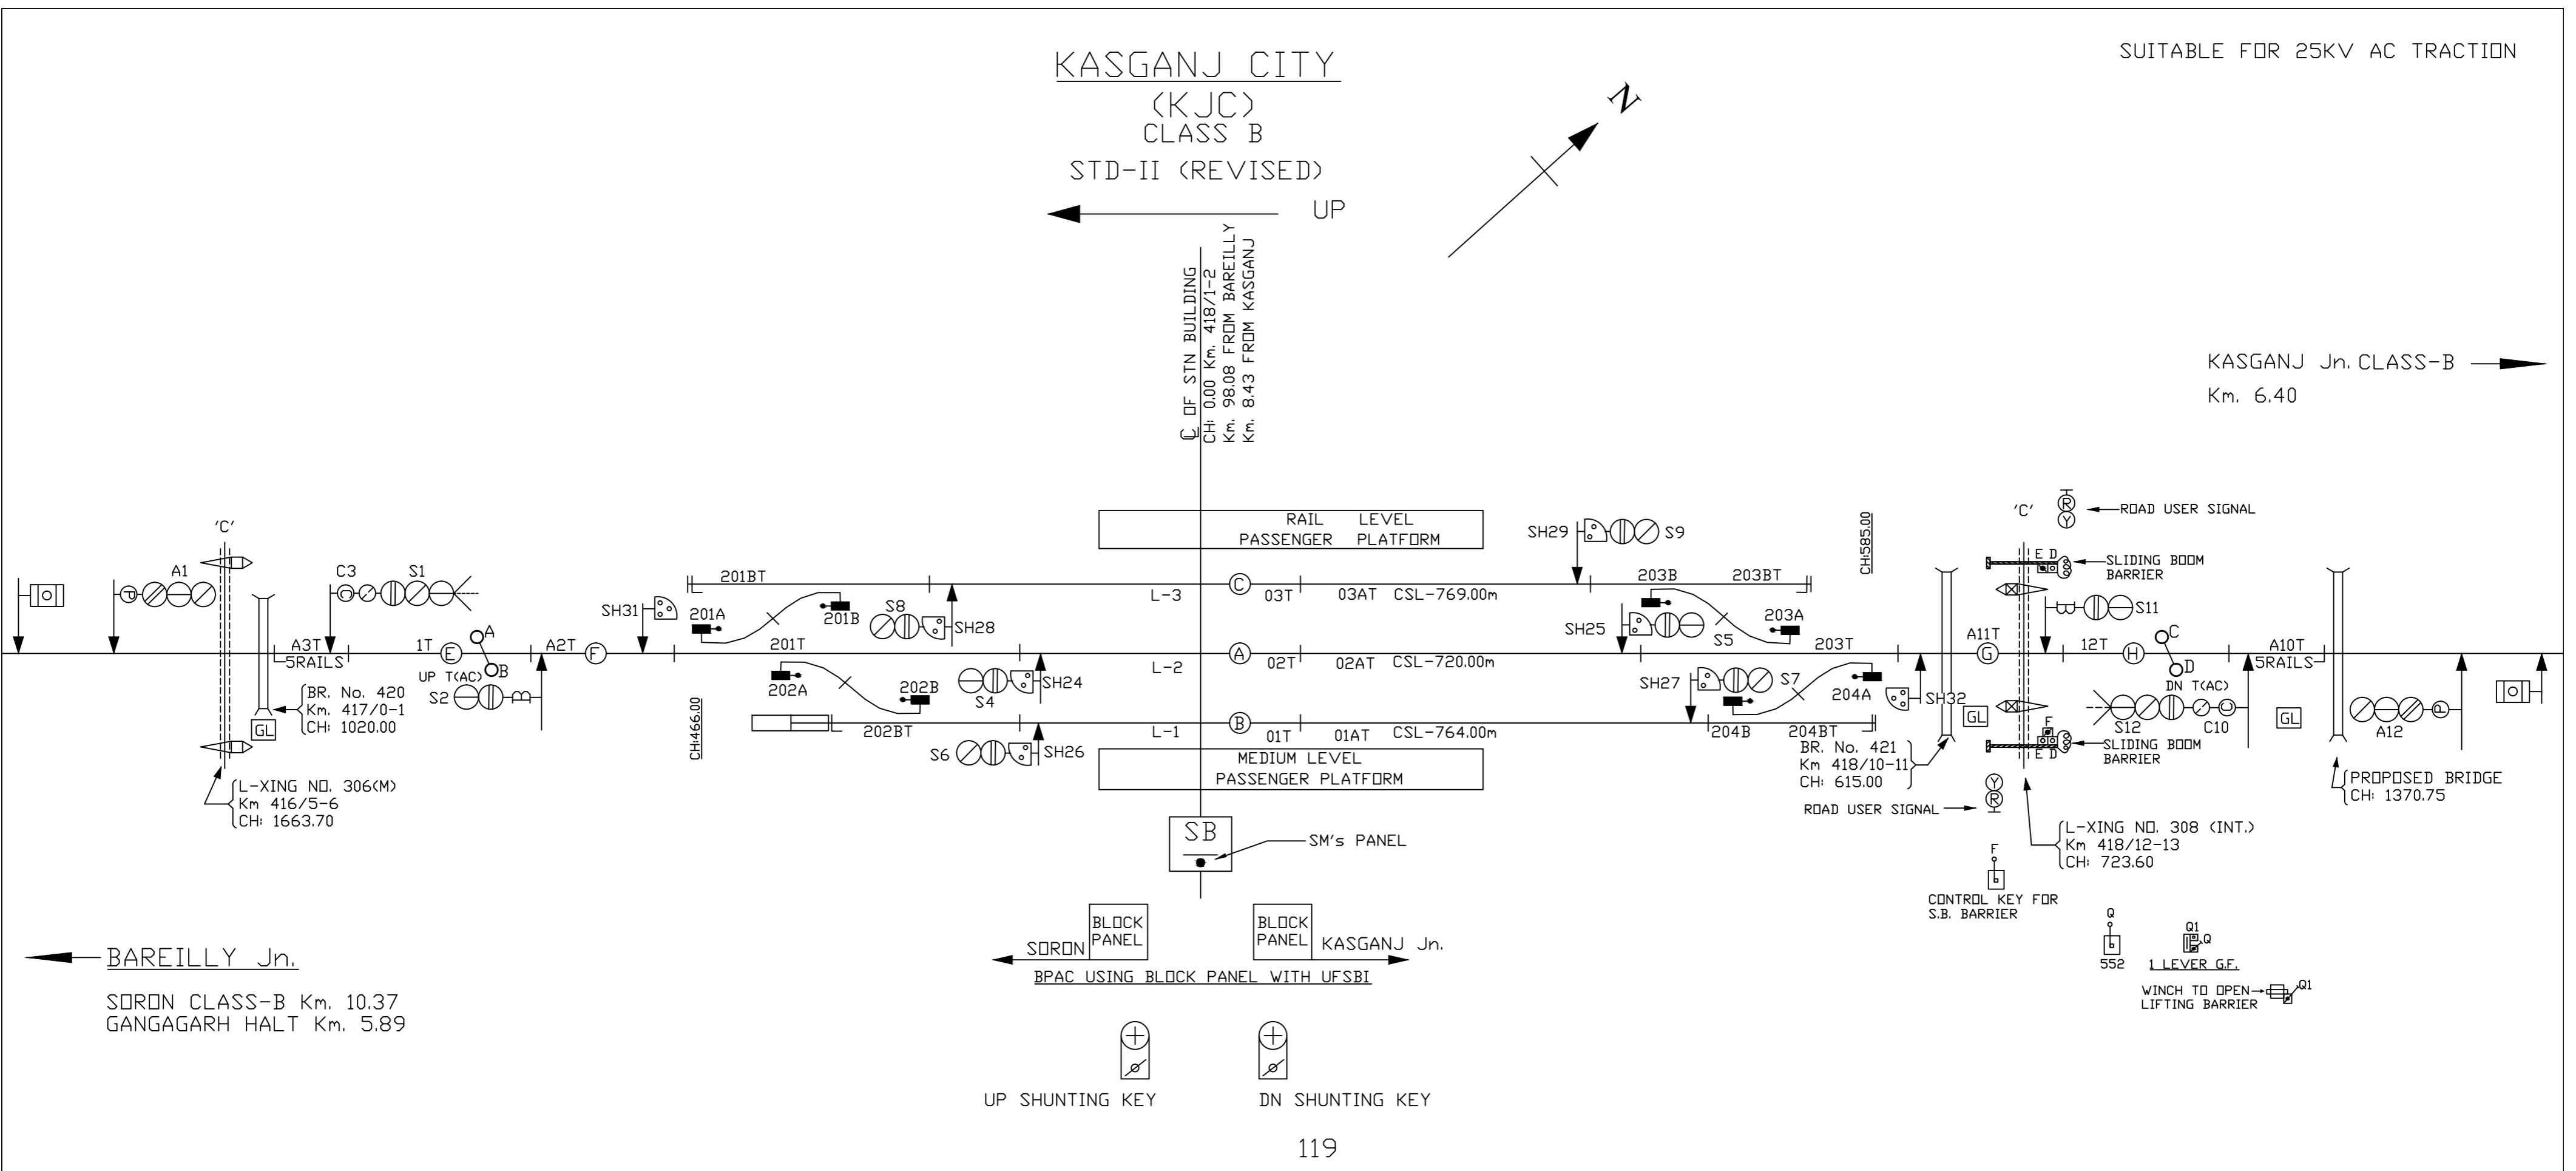

UP SHUNTING KEY      DN SHUNTING KEY