



UP
R 1 IN 692
HALDI ROAD
(HLDD)
CLASS B
STD-IIR

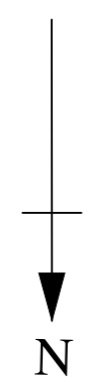

RAMPUR Jn.
CHHATTARPUR CLASS 'B'
Km. 6.12

LALKUAN Jn.
CLASS 'B' Km. 7.63

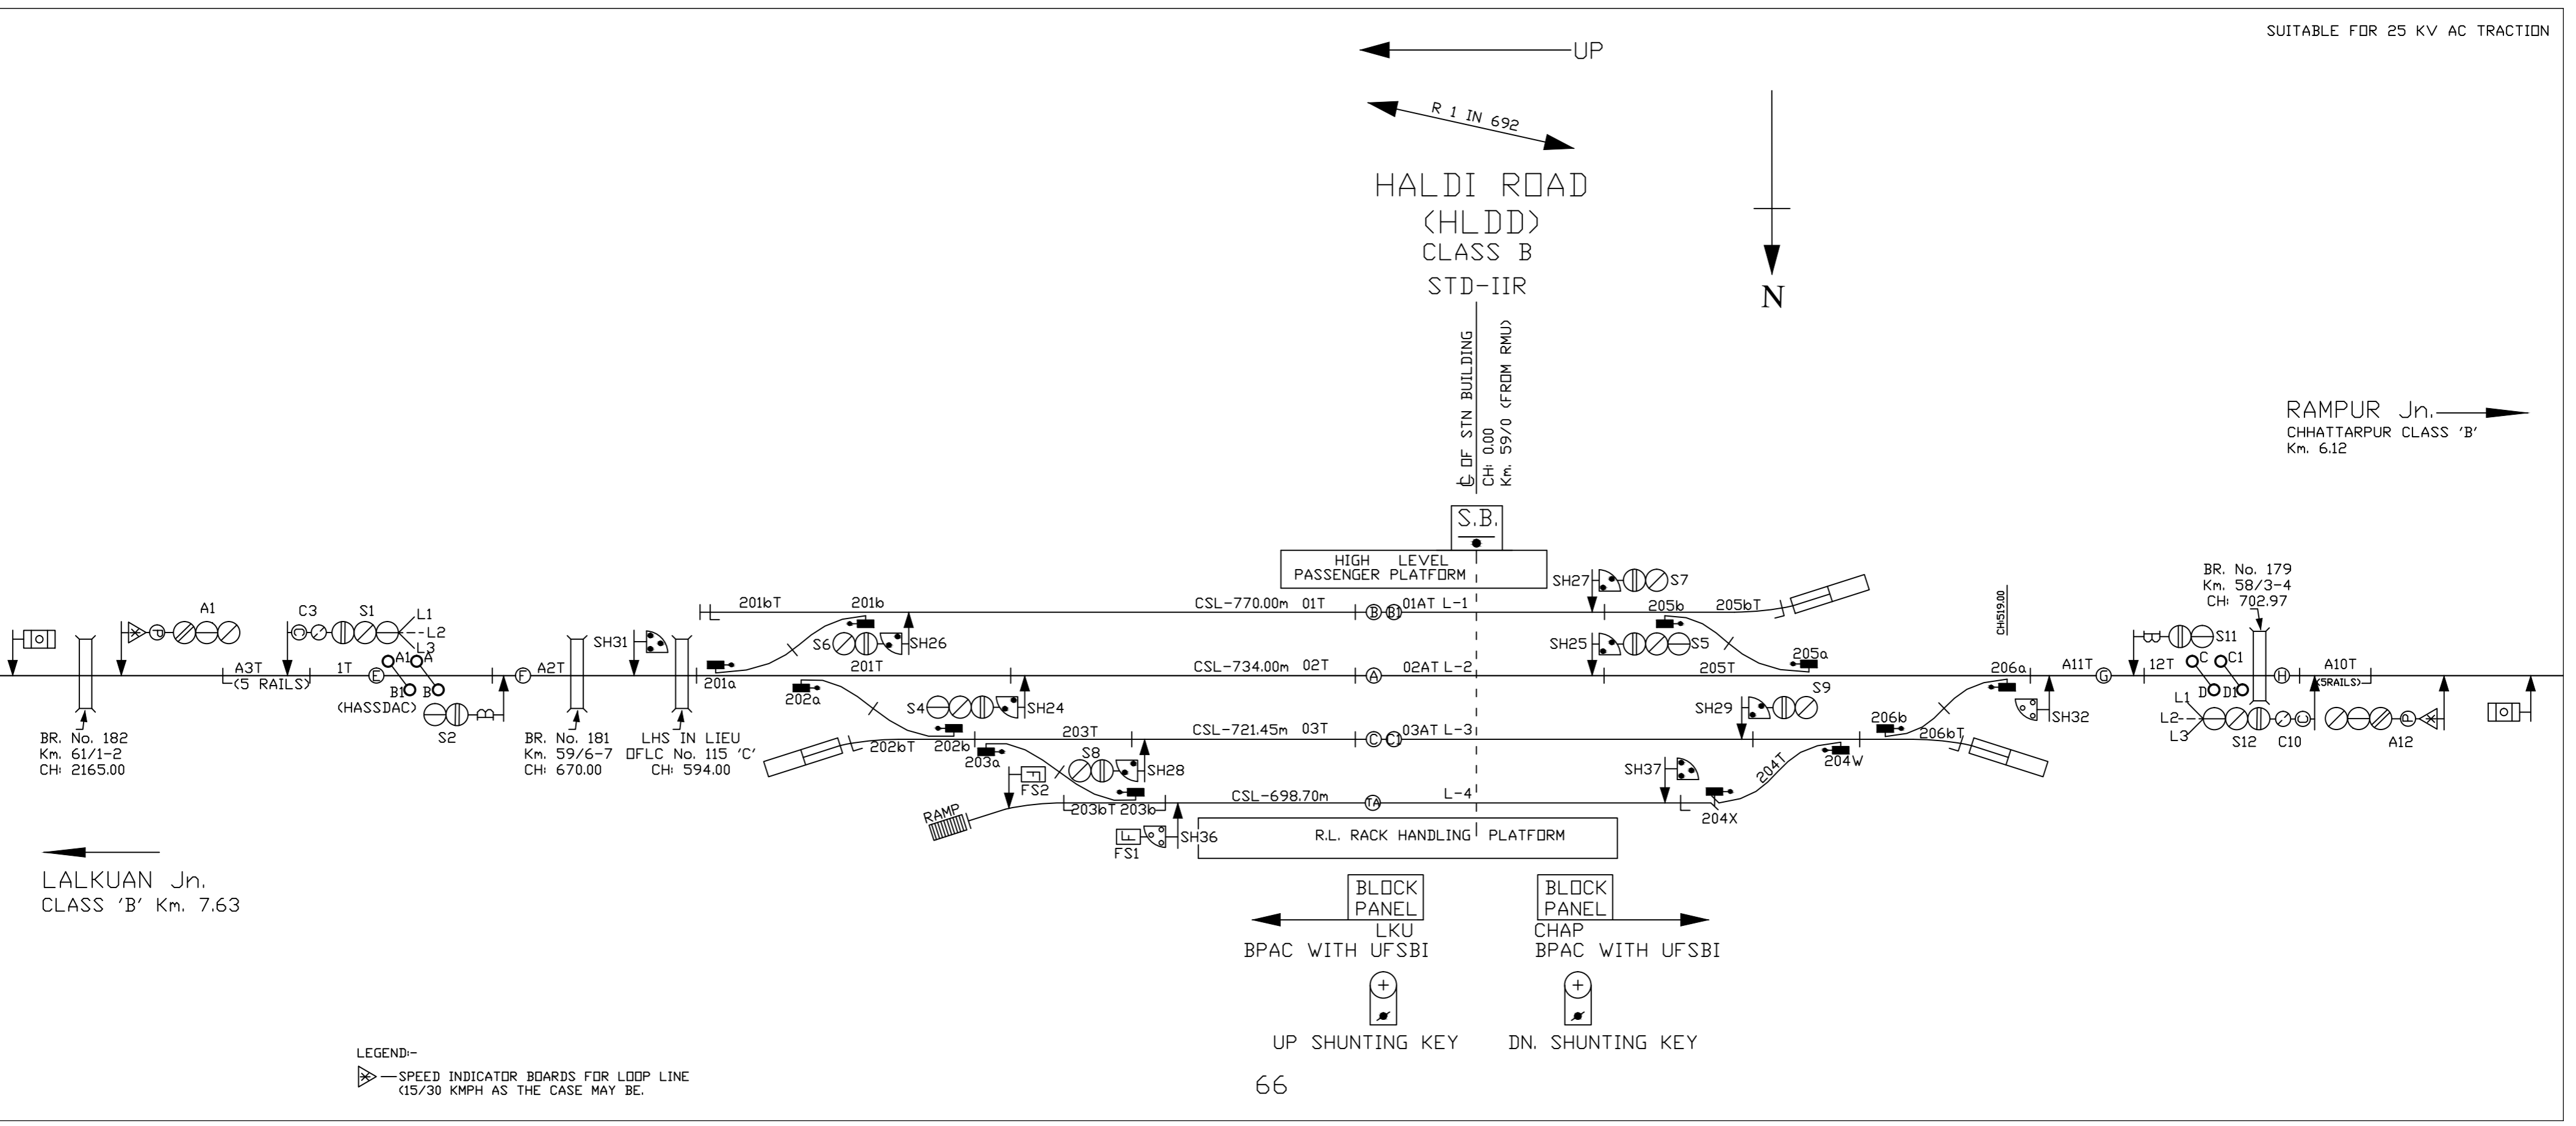

LEGEND:-
SPEED INDICATOR BOARDS FOR LOOP LINE
(15/30 KMPH AS THE CASE MAY BE.)

BLOCK PANEL LKU
BPAC WITH UFSBI

BLOCK PANEL CHAP
BPAC WITH UFSBI

UP SHUNTING KEY

DN. SHUNTING KEY