


← LEVEL →
CHAMRUA
 (CHRU)
 CLASS B
 STD-IIR
 ← UP →

SUITABLE FOR 25 KV AC TRACTION

RAMPUR Jn. (RMU) CLASS 'B'
 Km. 8.55

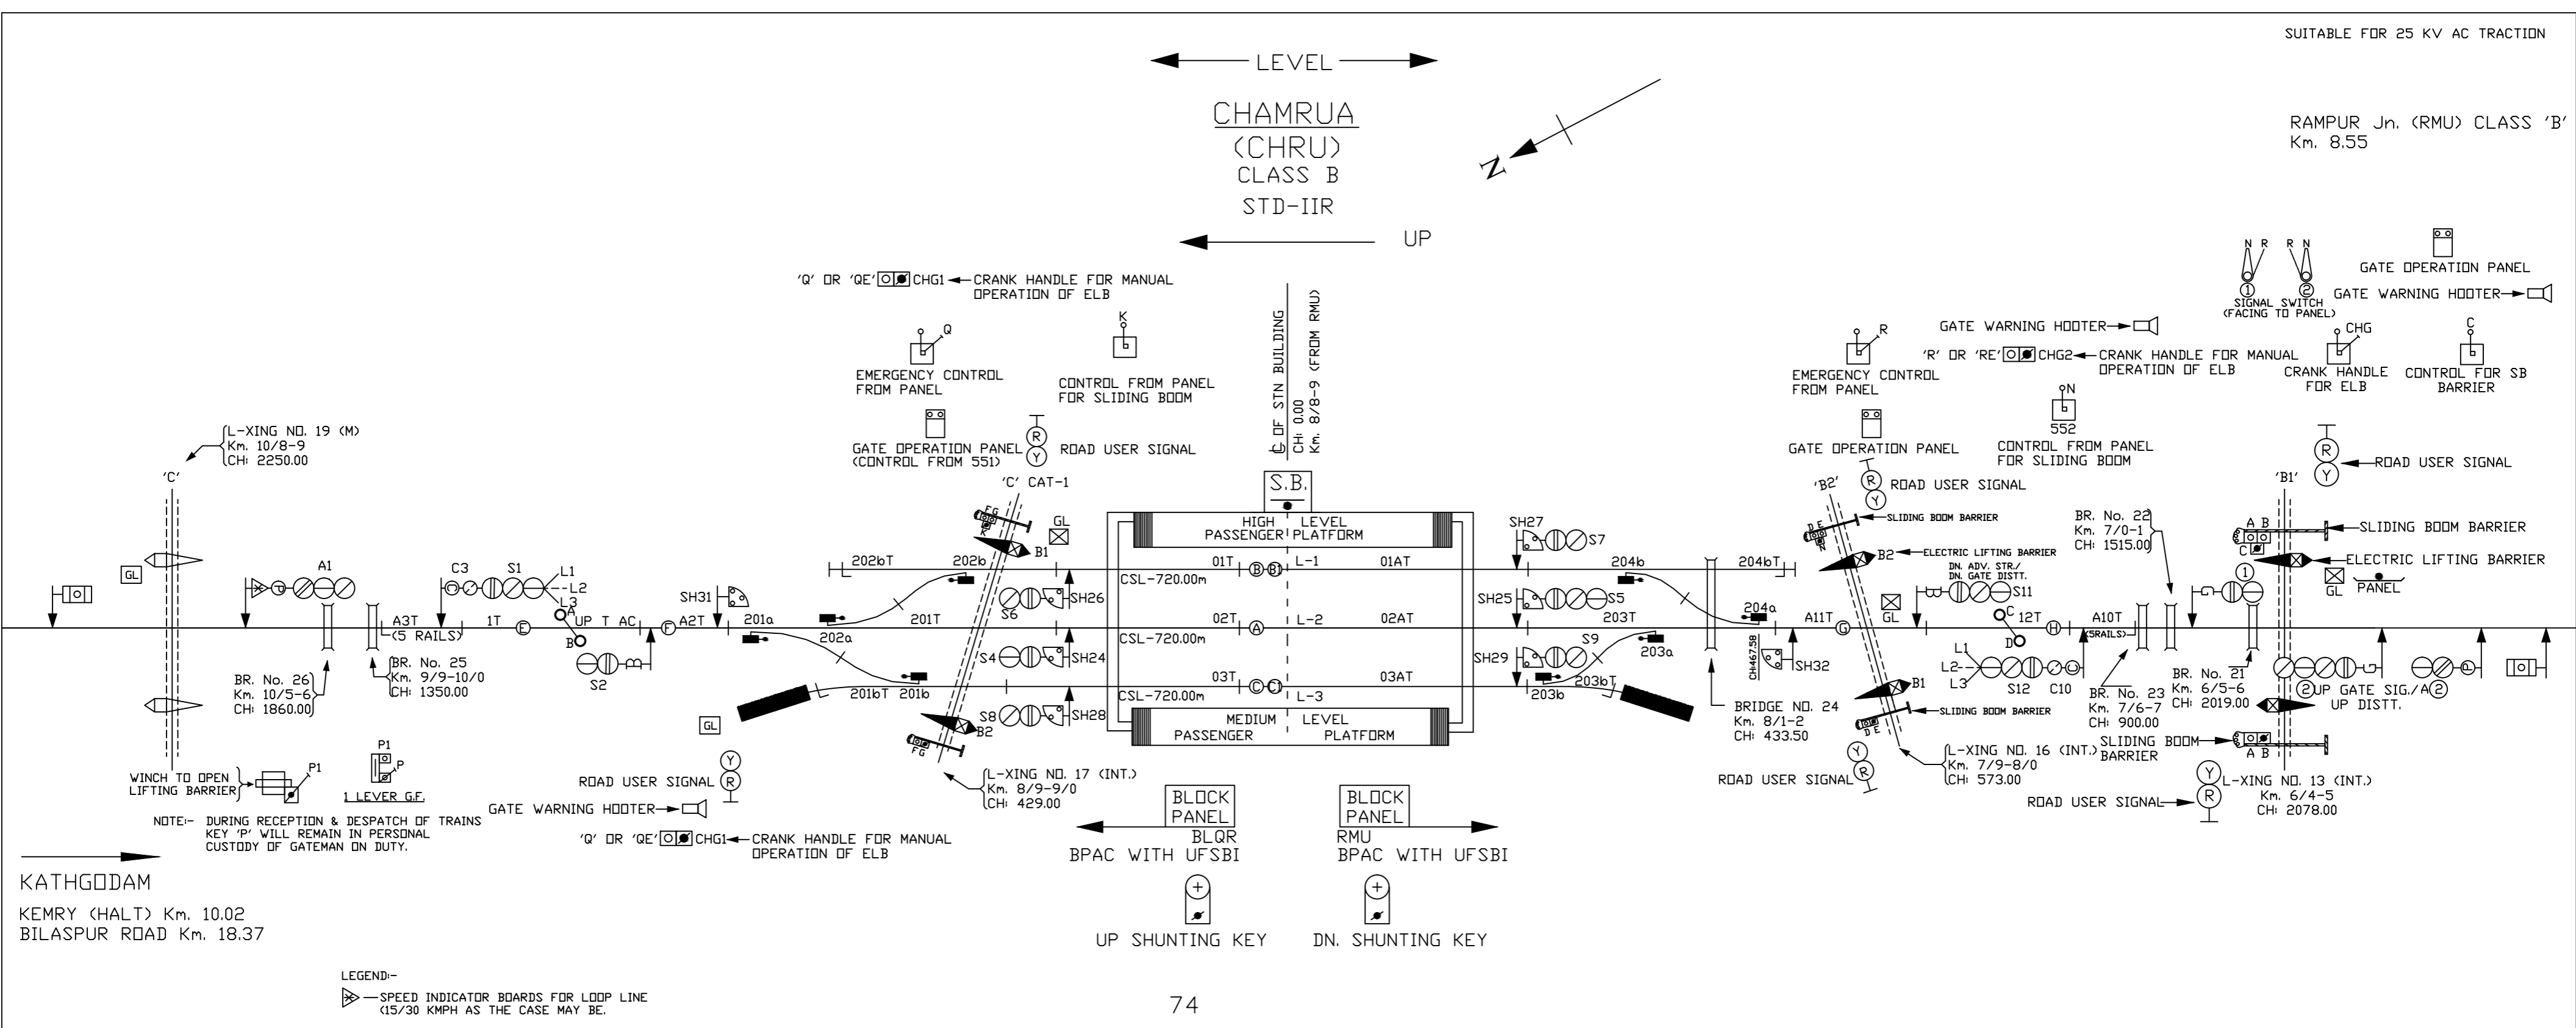

KATHGODAM
 KEMRY (HALT) Km. 10.02
 BILASPUR ROAD Km. 18.37

LEGEND-
 ▷ SPEED INDICATOR BOARDS FOR LOOP LINE
 (15/30 KMPH AS THE CASE MAY BE.)