


PIPALSANA
(PLS)
CLASS B
STD-IIR

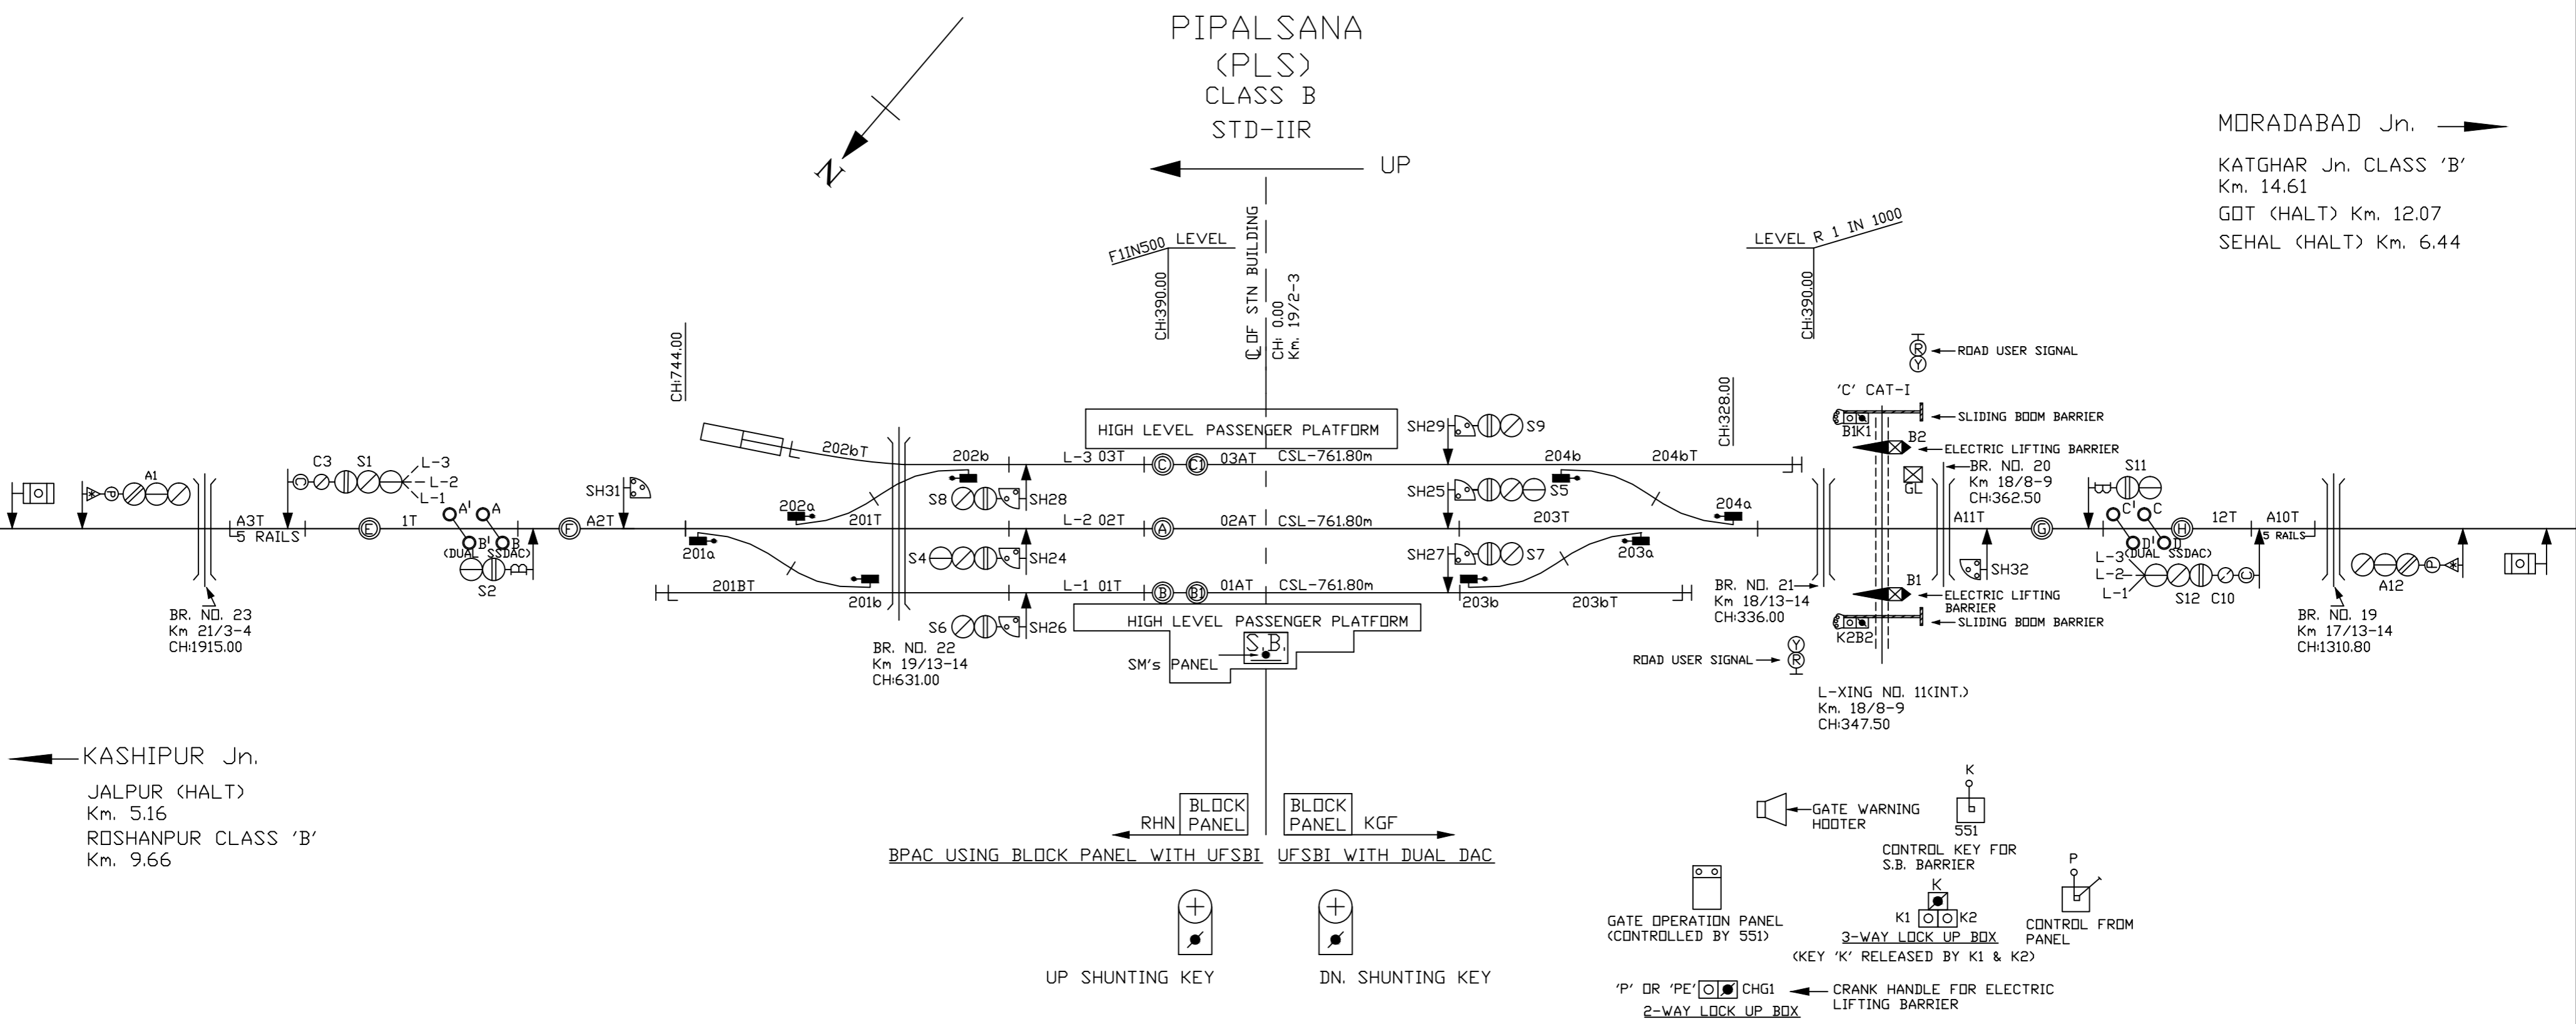

MORADABAD Jn. →
KATGHAR Jn. CLASS 'B'
Km. 14.61
GDT (HALT) Km. 12.07
SEHAL (HALT) Km. 6.44

← KASHIPUR Jn.
JALPUR (HALT)
Km. 5.16
ROSHANPUR CLASS 'B'
Km. 9.66

BPAC USING BLOCK PANEL WITH UFSBI UFSBI WITH DUAL DAC

UP SHUNTING KEY DN. SHUNTING KEY

GATE WARNING HOODER
CONTROL KEY FOR S.B. BARRIER
GATE OPERATION PANEL (CONTROLLED BY S51)
K1 K2
3-WAY LOCK UP BOX
CONTROL FROM PANEL
(KEY 'K' RELEASED BY K1 & K2)
'P' OR 'PE' CHG1
2-WAY LOCK UP BOX
CRANK HANDLE FOR ELECTRIC LIFTING BARRIER