


SUITABLE FOR 25KV AC TRACTION

SETHAL  
(STH)  
CLASS B  
STD-IIR

UP

TO BAREILLY Jn.  
BHOJIPURA (BPR) CLASS 'B'  
Km. 12.48  
DIBNAPUR (HALT) Km. 4.43

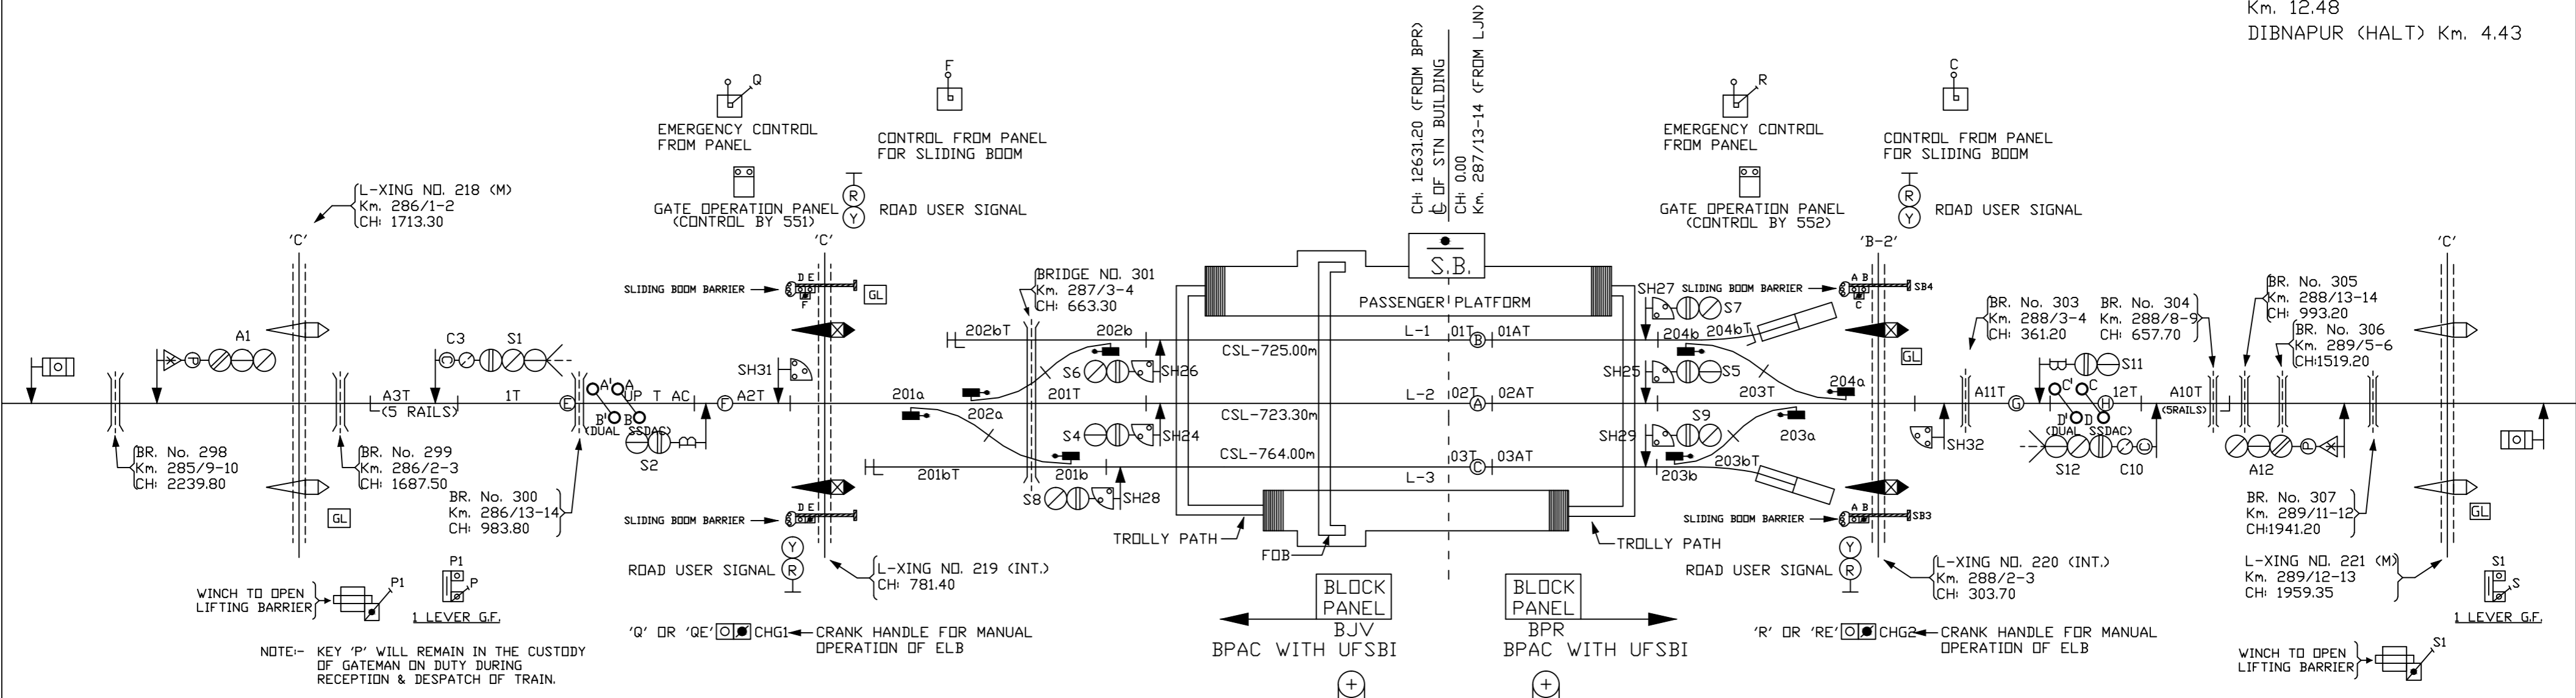

FROM PILIBHIT Jn.  
BIJAURIA (BJV) CLASS 'B'  
Km. 6.03

NOTE:- KEY 'P' WILL REMAIN IN THE CUSTODY OF GATEMAN ON DUTY DURING RECEPTION & DESPATCH OF TRAIN.  
NOTE:- SPEED INDICATOR BOARDS FOR LOOP LINE (15/30 KMPH AS THE CASE MAY BE).

UP SHUNTING KEY DN. SHUNTING KEY  
BPAC WITH UFSBI TOKENLESS BLOCK PANEL