


SUITABLE FOR 25KV AC TRACTION

LEVEL
 NIGOH
 (NOH)
 CLASS B
 STD-IIR
 UP

TO PILIBHIT Jn.
 BISALPUR CLASS 'B' Km. 22.53
 MIGHAUNA (HALT) Km. 17.48
 CHAKSAFAURA (HALT) Km. 13.46
 ZINDPURA (HALT) Km. 10.86
 VAZEERPUR (HALT) Km. 6.84

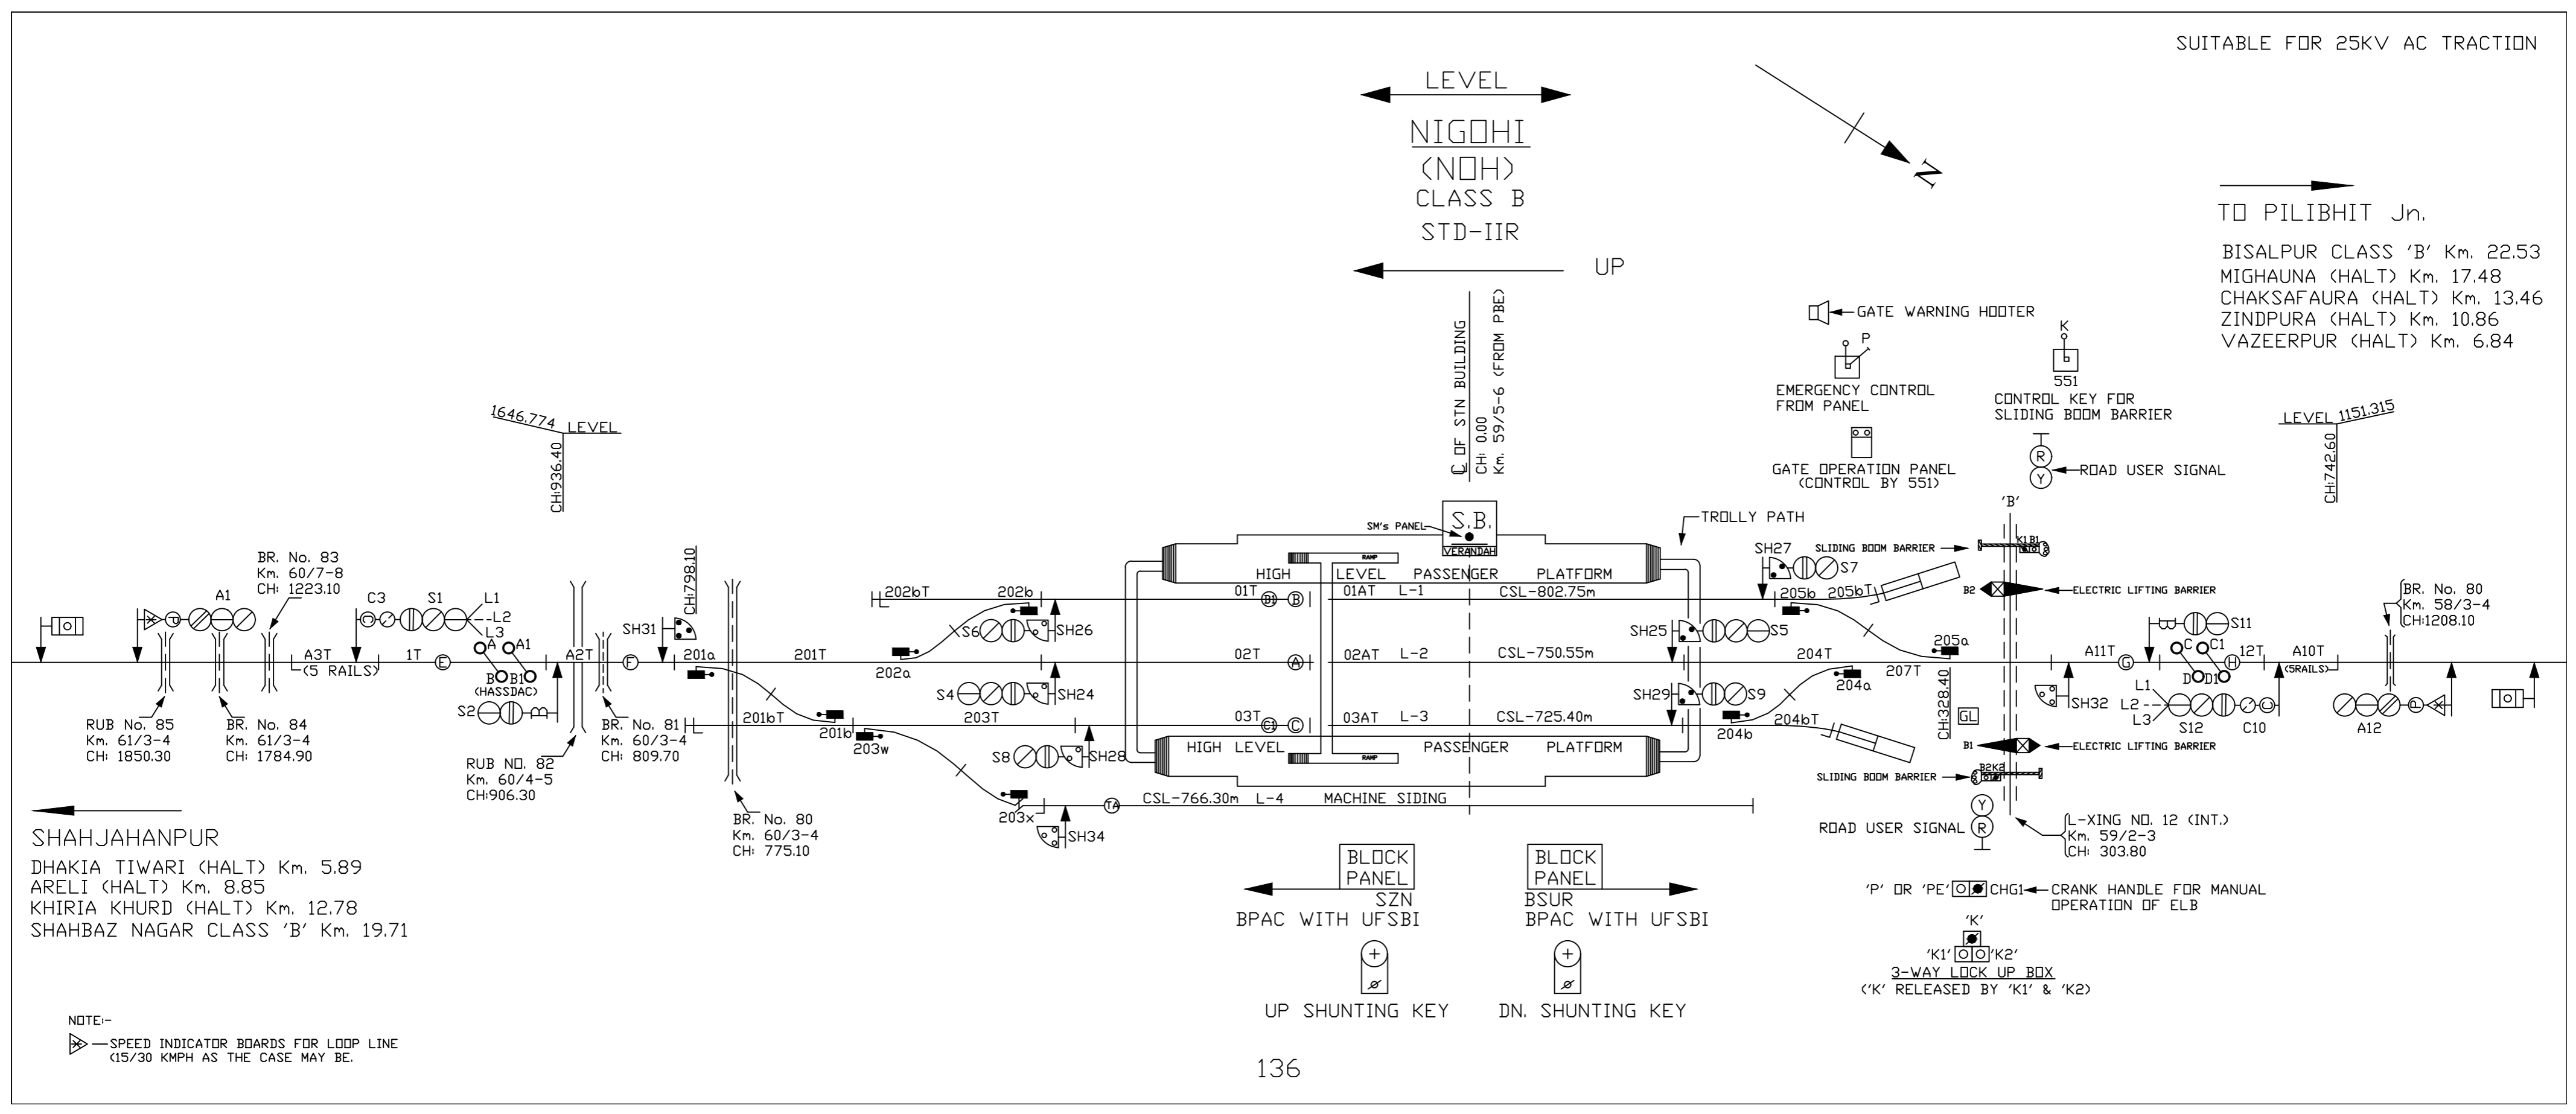

SHAHJAHANPUR
 DHAKIA TIWARI (HALT) Km. 5.89
 ARELI (HALT) Km. 8.85
 KHIRIA KHURD (HALT) Km. 12.78
 SHAHBAZ NAGAR CLASS 'B' Km. 19.71

NOTE:-
 SPEED INDICATOR BOARDS FOR LOOP LINE
 15/30 KMPH AS THE CASE MAY BE.

BLOCK PANEL SZN BPAC WITH UFSBI
 BLOCK PANEL BSUR BPAC WITH UFSBI
 UP SHUNTING KEY
 DN. SHUNTING KEY

GATE WARNING HOOTER
 EMERGENCY CONTROL FROM PANEL
 GATE OPERATION PANEL (CONTROL BY 551)
 CONTROL KEY FOR SLIDING BOOM BARRIER
 ROAD USER SIGNAL
 ELECTRIC LIFTING BARRIER
 SLIDING BOOM BARRIER
 ROAD USER SIGNAL
 'P' OR 'PE' CHG1 - CRANK HANDLE FOR MANUAL OPERATION OF ELB
 'K1' 3-WAY LOCK UP BOX
 'K2' RELEASED BY 'K1' & 'K2'