


NORTH EASTERN RAILWAY

VARANASI DIVISION

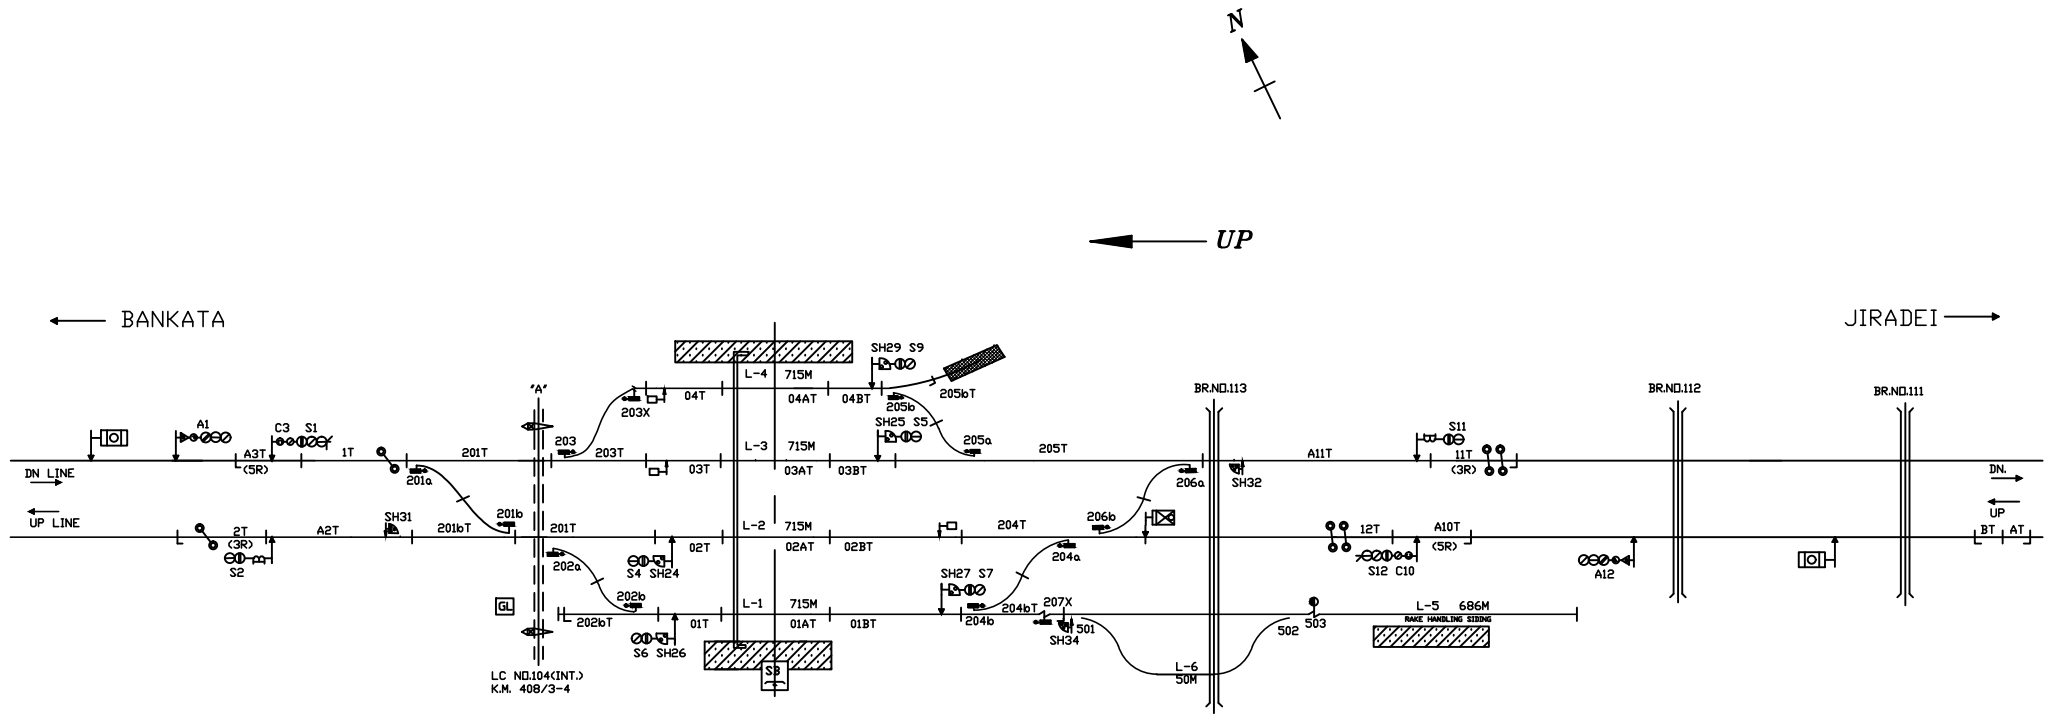

NOTE-

- 1. GAUGE - B.G.
- 2. CLASS - B
- 3. STANDARD OF INTERLOCKING - III
- 4. BLOCK WORKING -
 - I. IBS PROVIDED BETWEEN MAIRWA - JIRADEI WITH LOCK AND BLOCK INSTT. ON BOTH THE SIDES
 - II. LOCK & BLOCK INSTT. WITH A/C ON SECTION MAIRWA - BANKATA

NOT TO SCALE

SR.DSTE/BSB/2016(RD)/19 ALT.-B

MINIATURE PLAN

MAIRWA
(MW)