


NORTH EASTERN RAILWAY

VARANASI DIVISION

PRODUCED BY AN AUTODESK EDUCATIONAL PRODUCT

PRODUCED BY AN AUTODESK EDUCATIONAL PRODUCT

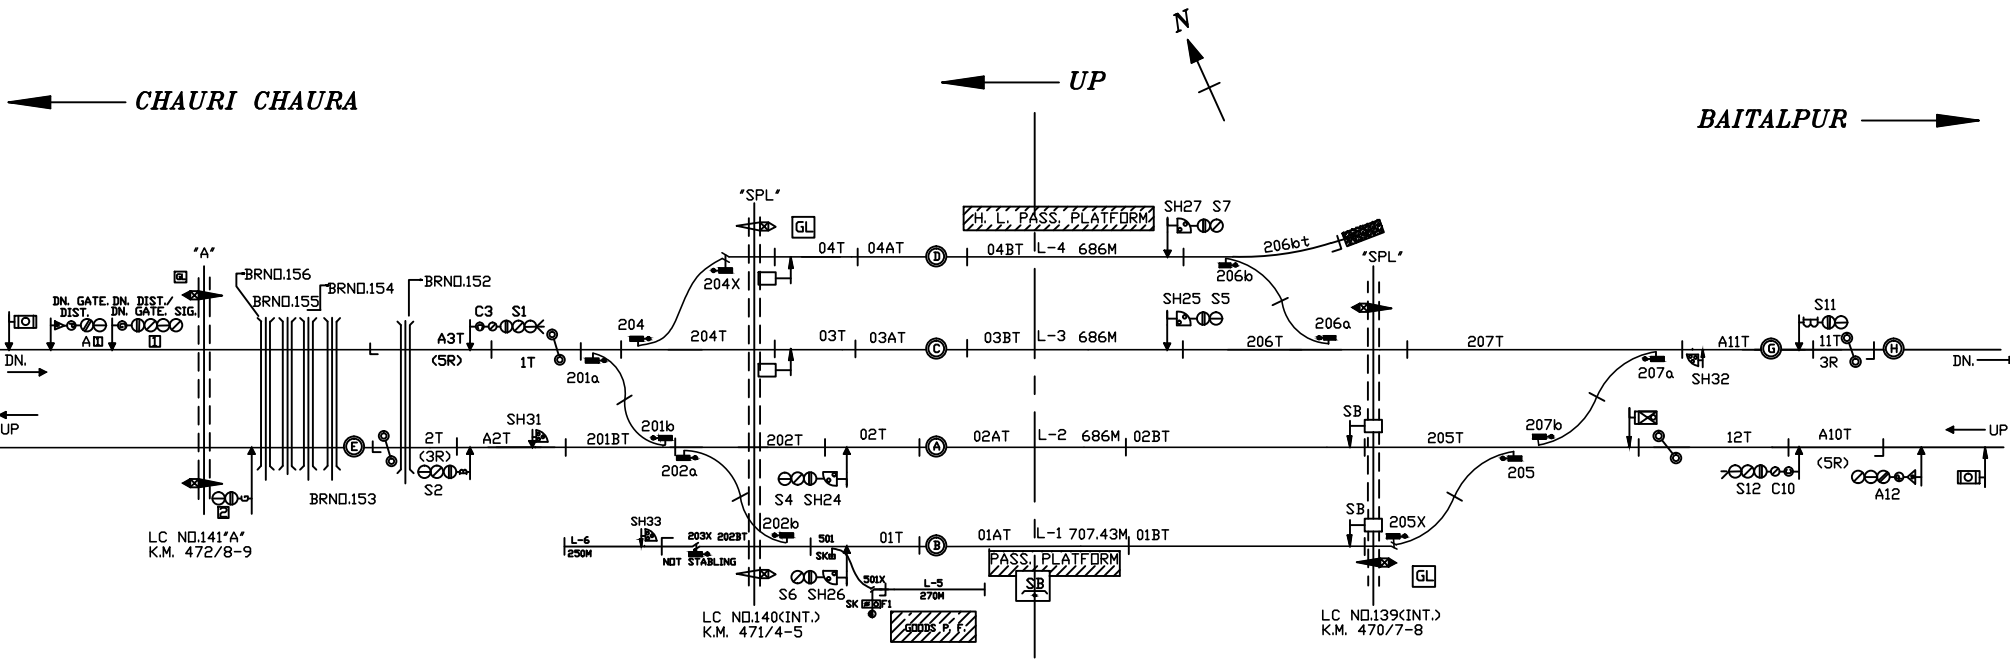

NOTE-

1. GAUGE - B.G.
2. CLASS - B
3. STANDARD OF INTERLOCKING - III
4. BLOCK WORKING -
 - i. LOCK AND BLOCK INSTT. WITH A/C ON SECTION GAURIBAZAR - CHAURICHAURA
 - ii. LOCK AND BLOCK INSTT. WITH A/C ON SECTION GAURIBAZAR - BAITALPUR

NOT TO SCALE

BASED ON RD No. SR.DSTE/BSB/2021(RD)/133 ALT-A

MINIATURE PLAN

GAURIBAZAR
(GB)