


NORTH EASTERN RAILWAY

VARANASI DIVISION

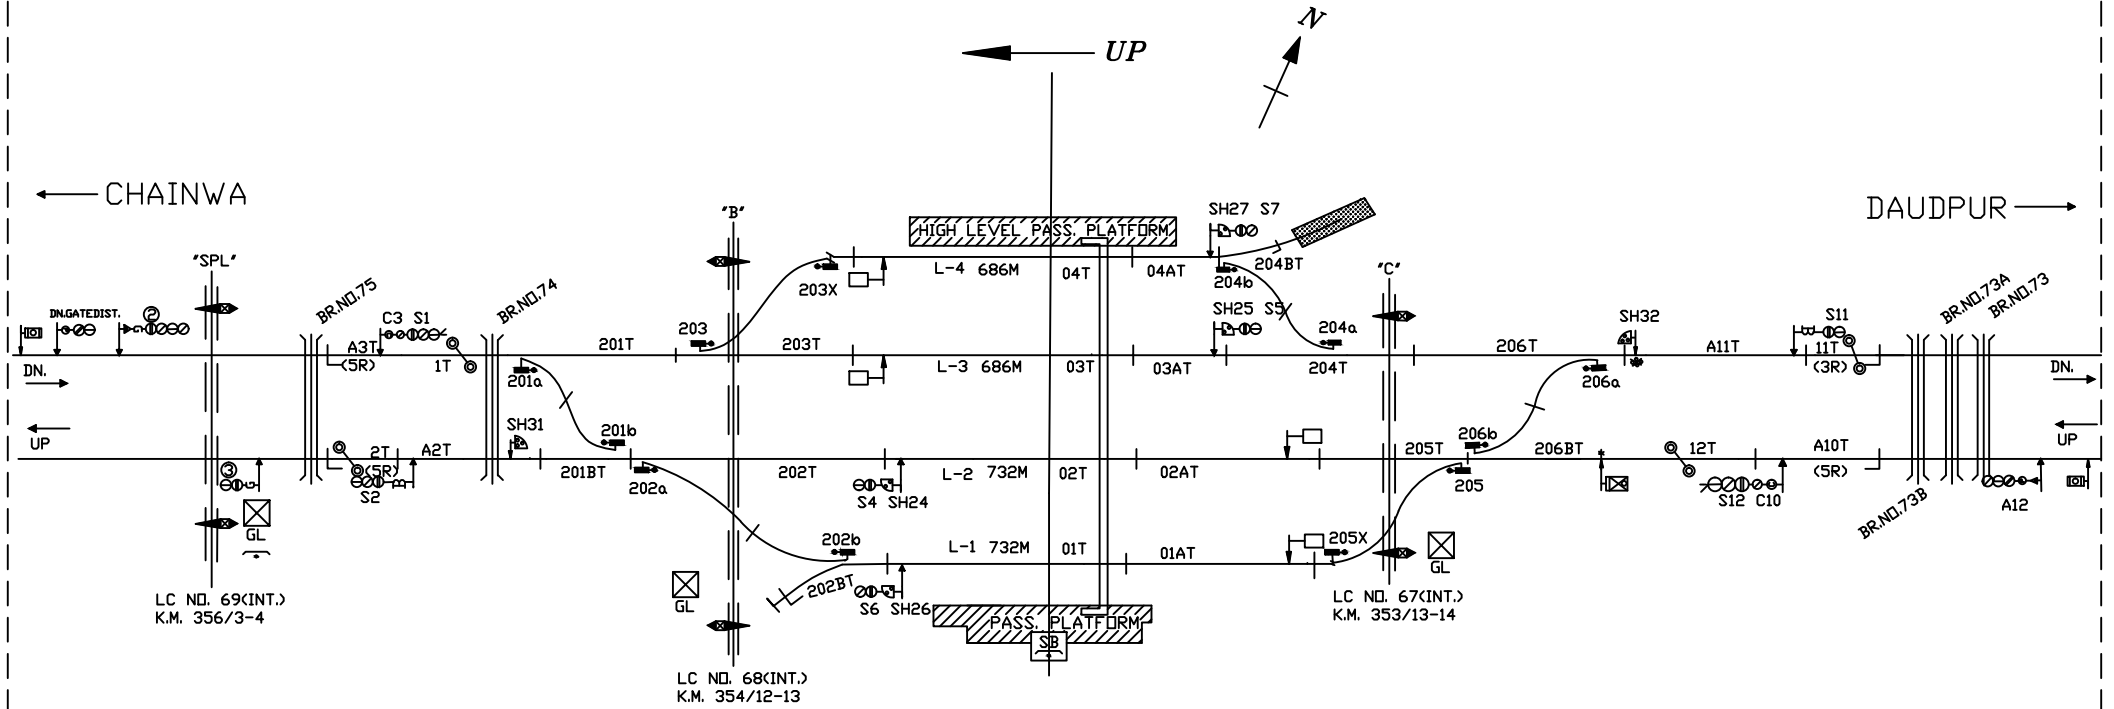

NOTE-

1. GAUGE - B.G.
2. CLASS - B
3. STANDARD OF INTERLOCKING - III
4. BLOCK WORKING -
 - i. LOCK & BLOCK INSTT.WITH A/C ON SECTION EKMA - DAUDPUR
 - ii. LOCK & BLOCK INSTT.WITH A/C ON SECTION EKMA - CHAINWA

NOT TO SCALE BASED ON RD No. Sr.DSTE/BSB/2018(RD)/77 ALT-B

MINIATURE PLAN

EKMA
(EM)