


PRODUCED BY AN AUTODESK EDUCATIONAL PRODUCT

PRODUCED BY AN AUTODESK EDUCATIONAL PRODUCT

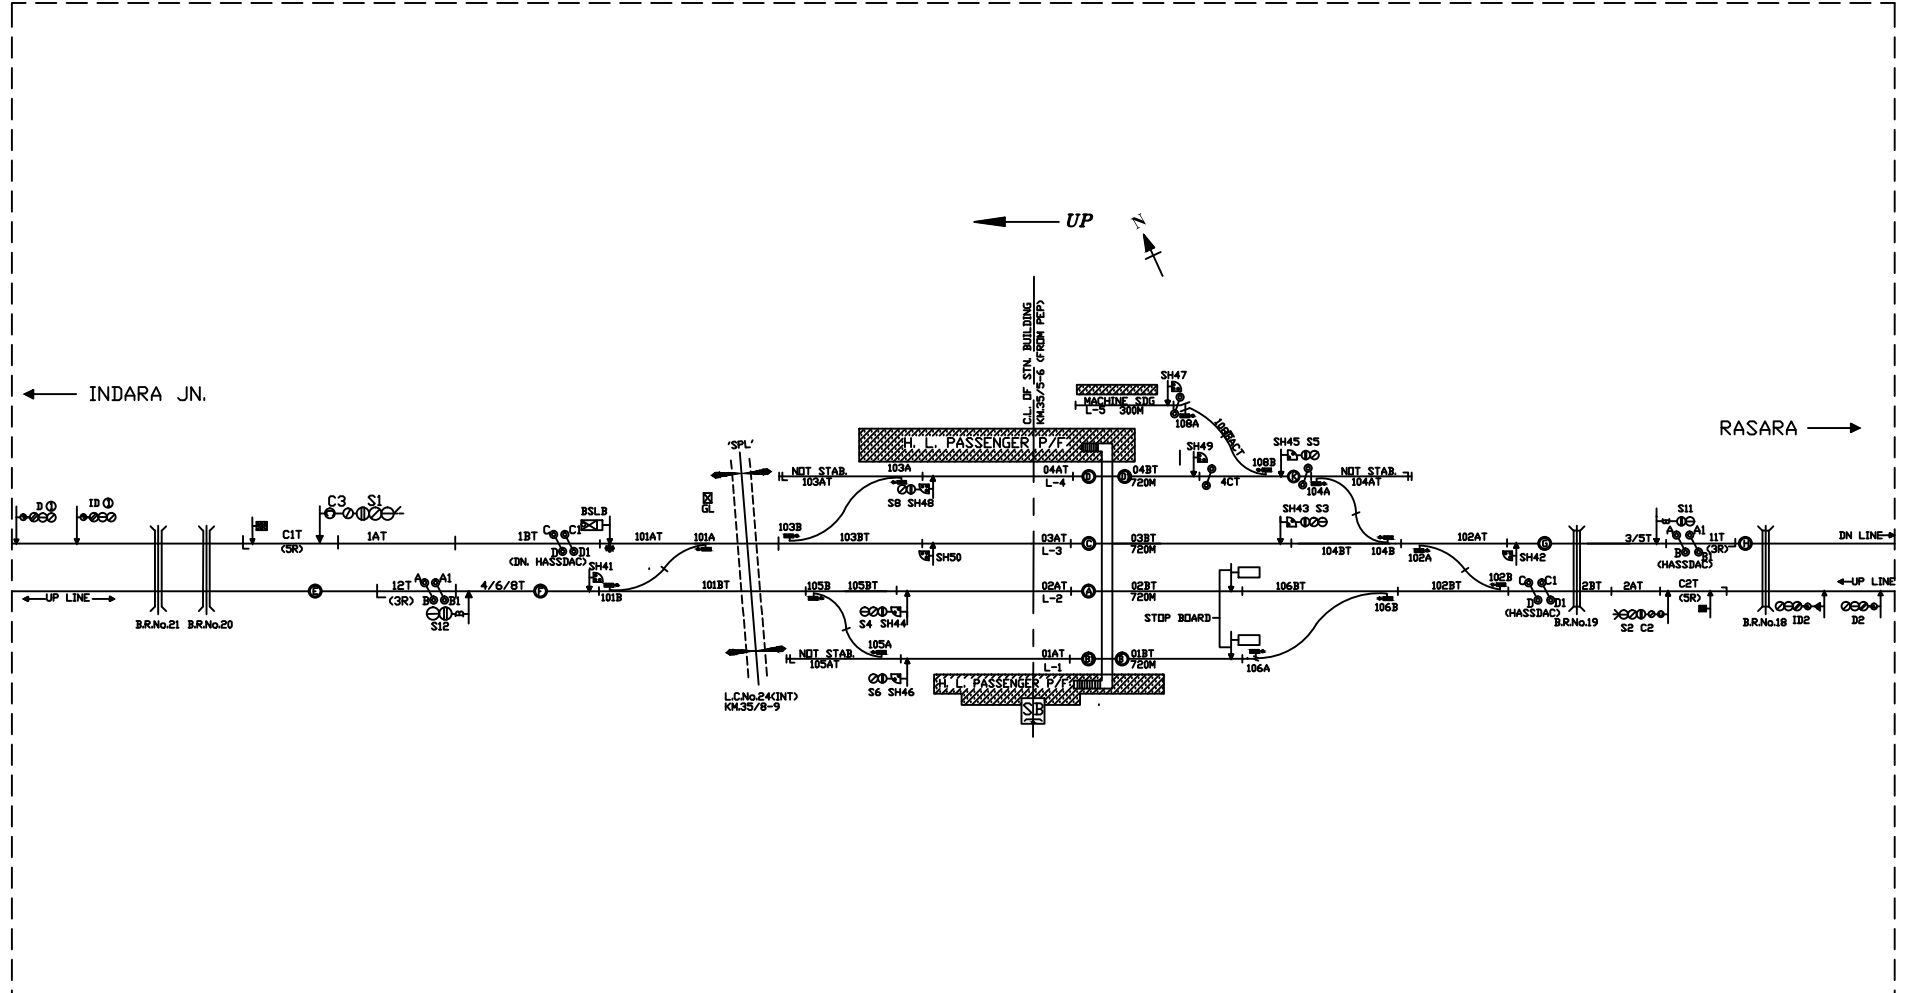

- NOTE-
1. GAUGE - B.G.
 2. CLASS - B
 3. STANDARD OF INTERLOCKING - II with III equipment
 4. BLOCK WORKING -
 - I. PROVISION OF SSBPAC WITH HASSDAC ON D/L SECTION RATANPURA - INDARA JN.
 - II. PROVISION OF SSBPAC WITH HASSDAC ON D/L SECTION RATANPURA - RASRARATANPURA

SUITABLE FOR 25 KV AC TRACTION

MINIATURE PLAN

RATANPURA

(RTP)

NOT TO SCALE BASED ON RD No. Sr.DSTE/BSB/RTP/(RD)/2022/169 ALT.- 'A'