


PRODUCED BY AN AUTODESK EDUCATIONAL PRODUCT

PRODUCED BY AN AUTODESK EDUCATIONAL PRODUCT

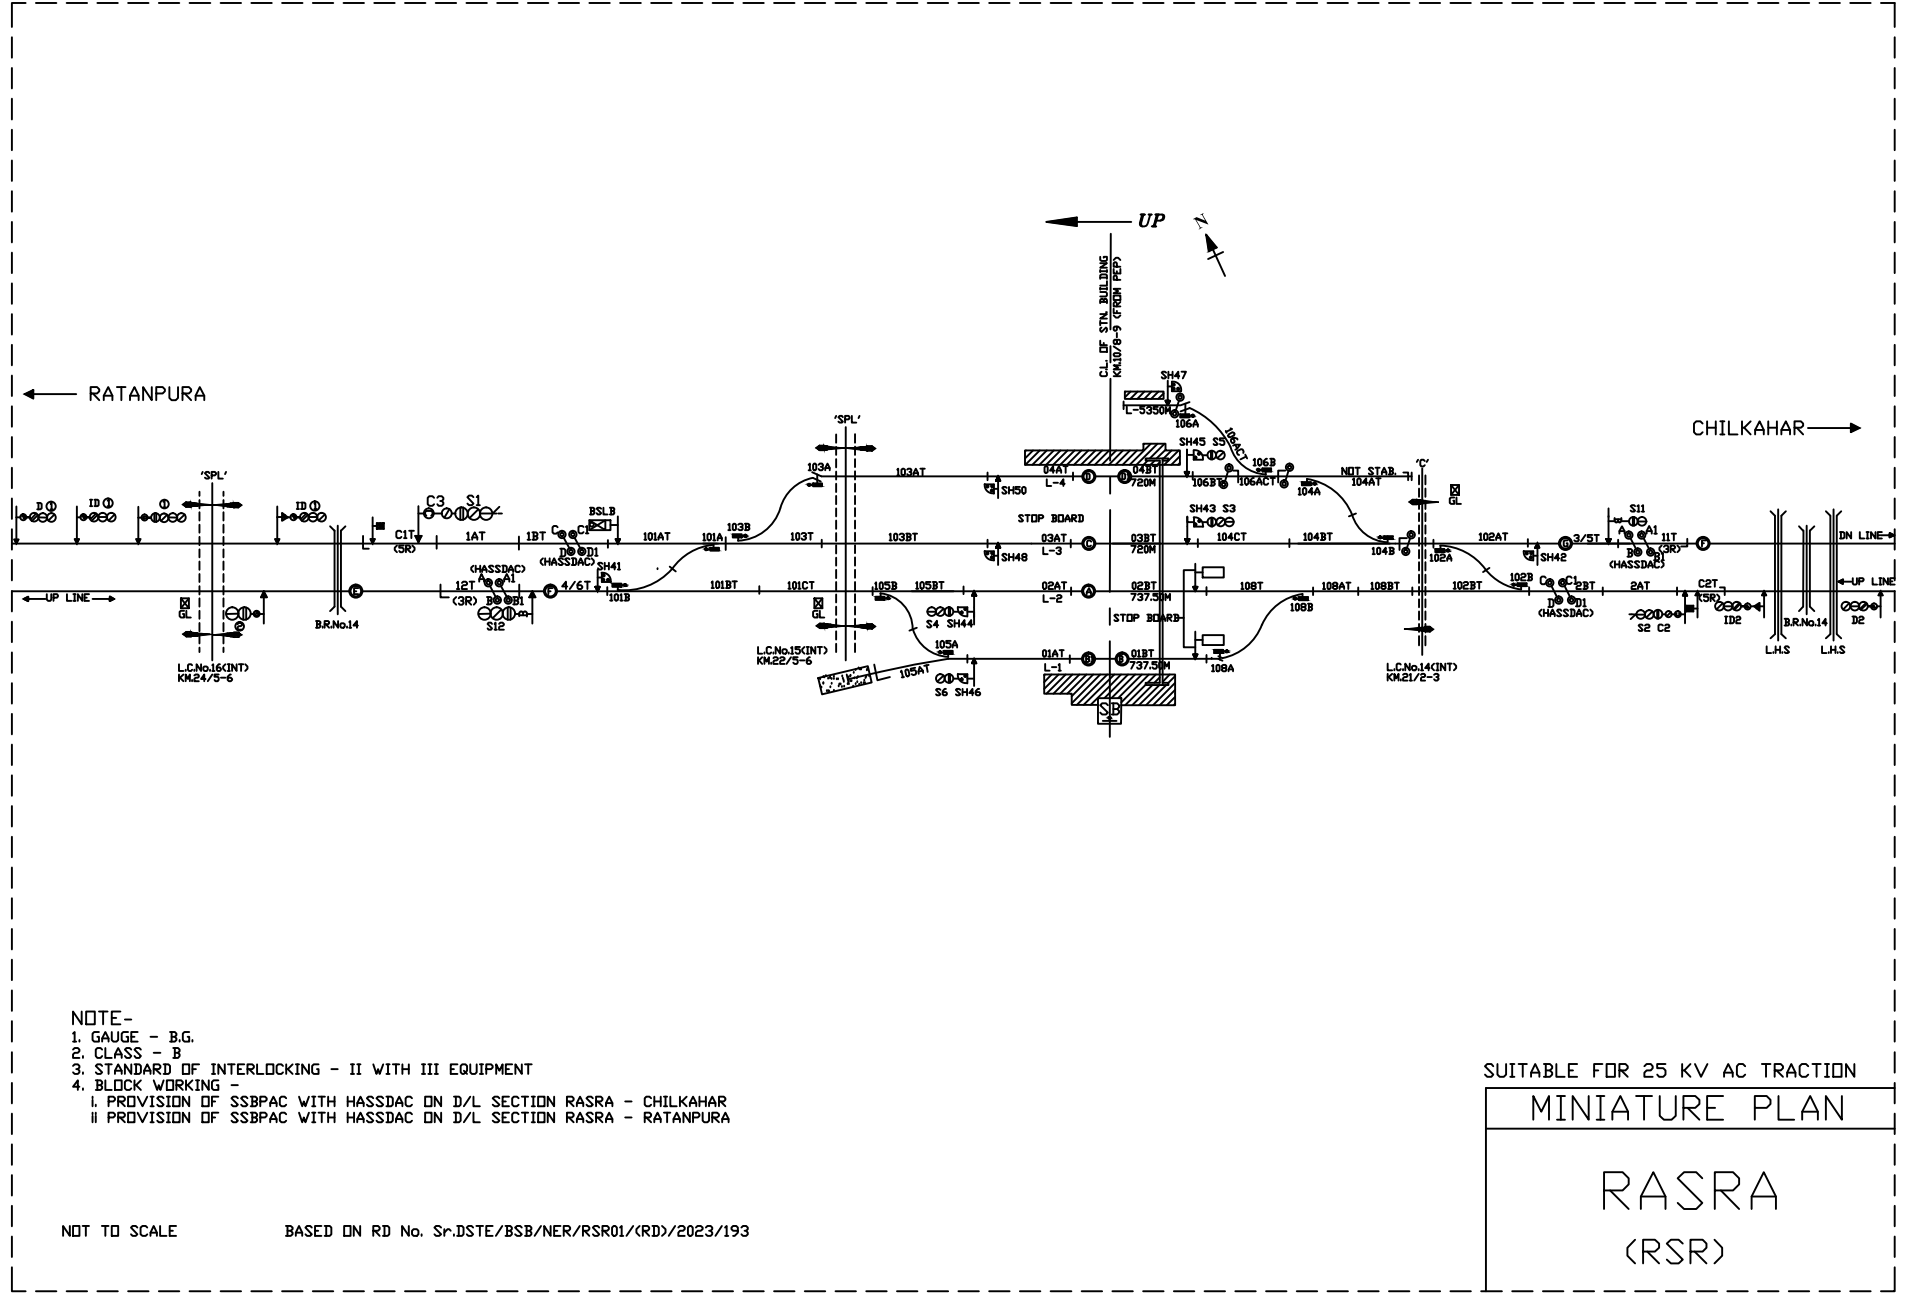

- NOTE-
1. GAUGE - B.G.
 2. CLASS - B
 3. STANDARD OF INTERLOCKING - II WITH III EQUIPMENT
 4. BLOCK WORKING -
 - I. PROVISION OF SSBPAC WITH HASSDAC ON D/L SECTION RASRA - CHILKAHAR
 - II. PROVISION OF SSBPAC WITH HASSDAC ON D/L SECTION RASRA - RATANPURA

SUITABLE FOR 25 KV AC TRACTION

MINIATURE PLAN

RASRA
(RSR)

NOT TO SCALE BASED ON RD No. Sr.DSTE/BSB/NER/RSR01/(RD)/2023/193