

NORTH EASTERN RAILWAY

VARANASI DIVISION


DN →

← UP



← TO SHAHGANJ (KM.78.03)
SATHIAON(SAA) KM.8.85

MAU →
KHURHAT 'B' CLASS
K.M. 9.25

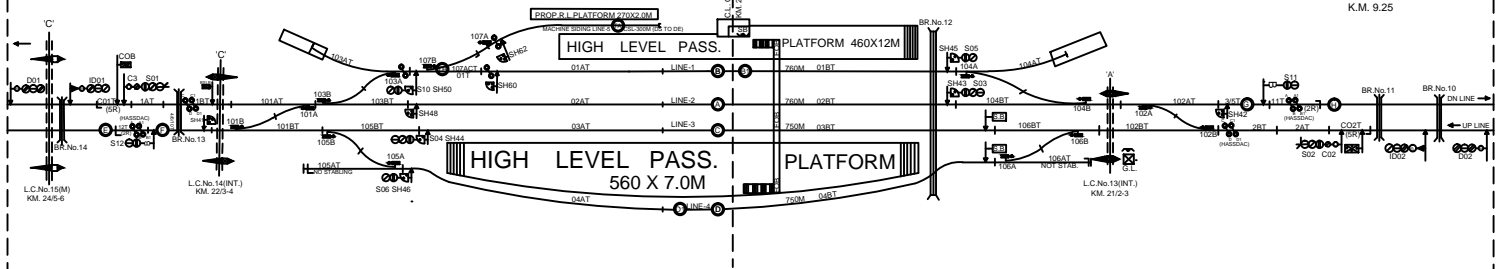

NOTE-

1. NUMBER OF ROUTES- 39
2. CLASS - B
3. STANDARD OF INTERLOCKING -II WITH III EQUIPMENT
4. BLOCK WORKING -
 - i. DOUBLE LINE SSBPAC WITH HASSDAC ON SECTION MMA-SAA
 - ii. DOUBLE LINE SSBPAC WITH HASSDAC ON SECTION MMA-KRT

NOT TO SCALE Sr.DSTE/BSB/KFK/2019 (RD)/110 ALT- 'A'

MINIATURE PLAN
MUHAMMDABAD
(MMA)